


STRUCTURAL

REVIEWED
FOR
CODE
COMPLIANCE
09/28/2022

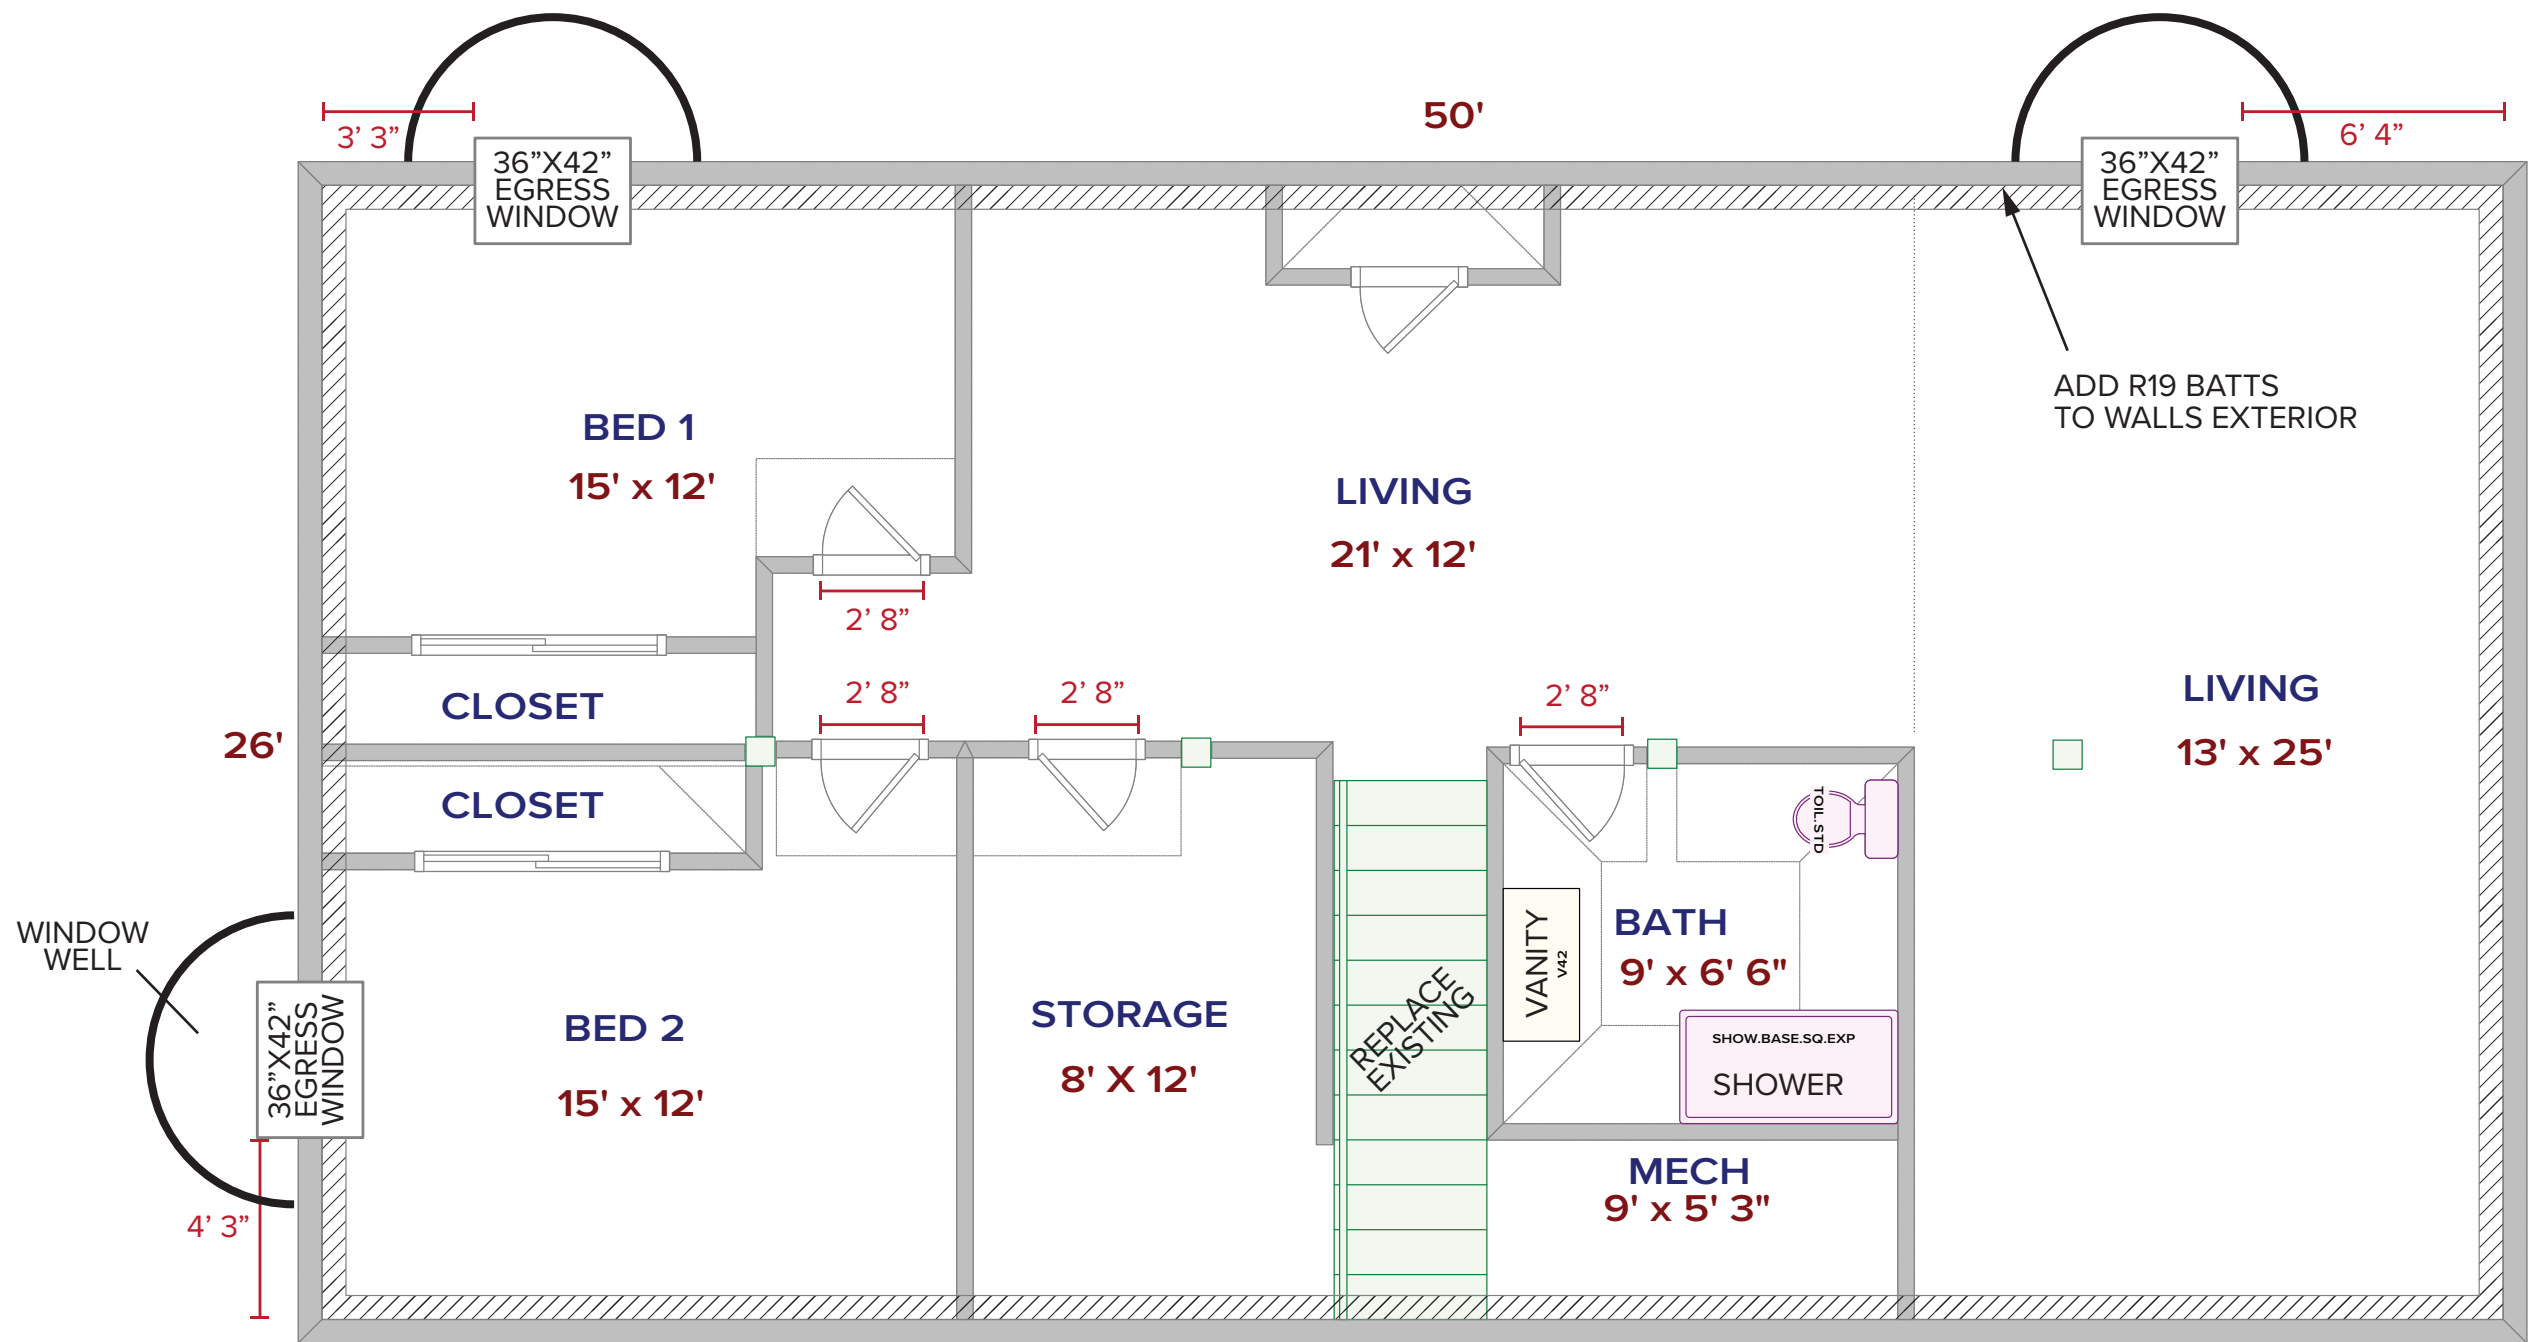

2"X6" INTERIOR FRAMING

EXISTING COLUMN

- NOTES:
- Provide and install windows to meet glazing requirements less than or equal to 0.3 U factor.
 - Provide new Stairs and handrails constructed to code per IRC R311.7

RICHTER	08 SEPTEMBER 2022