

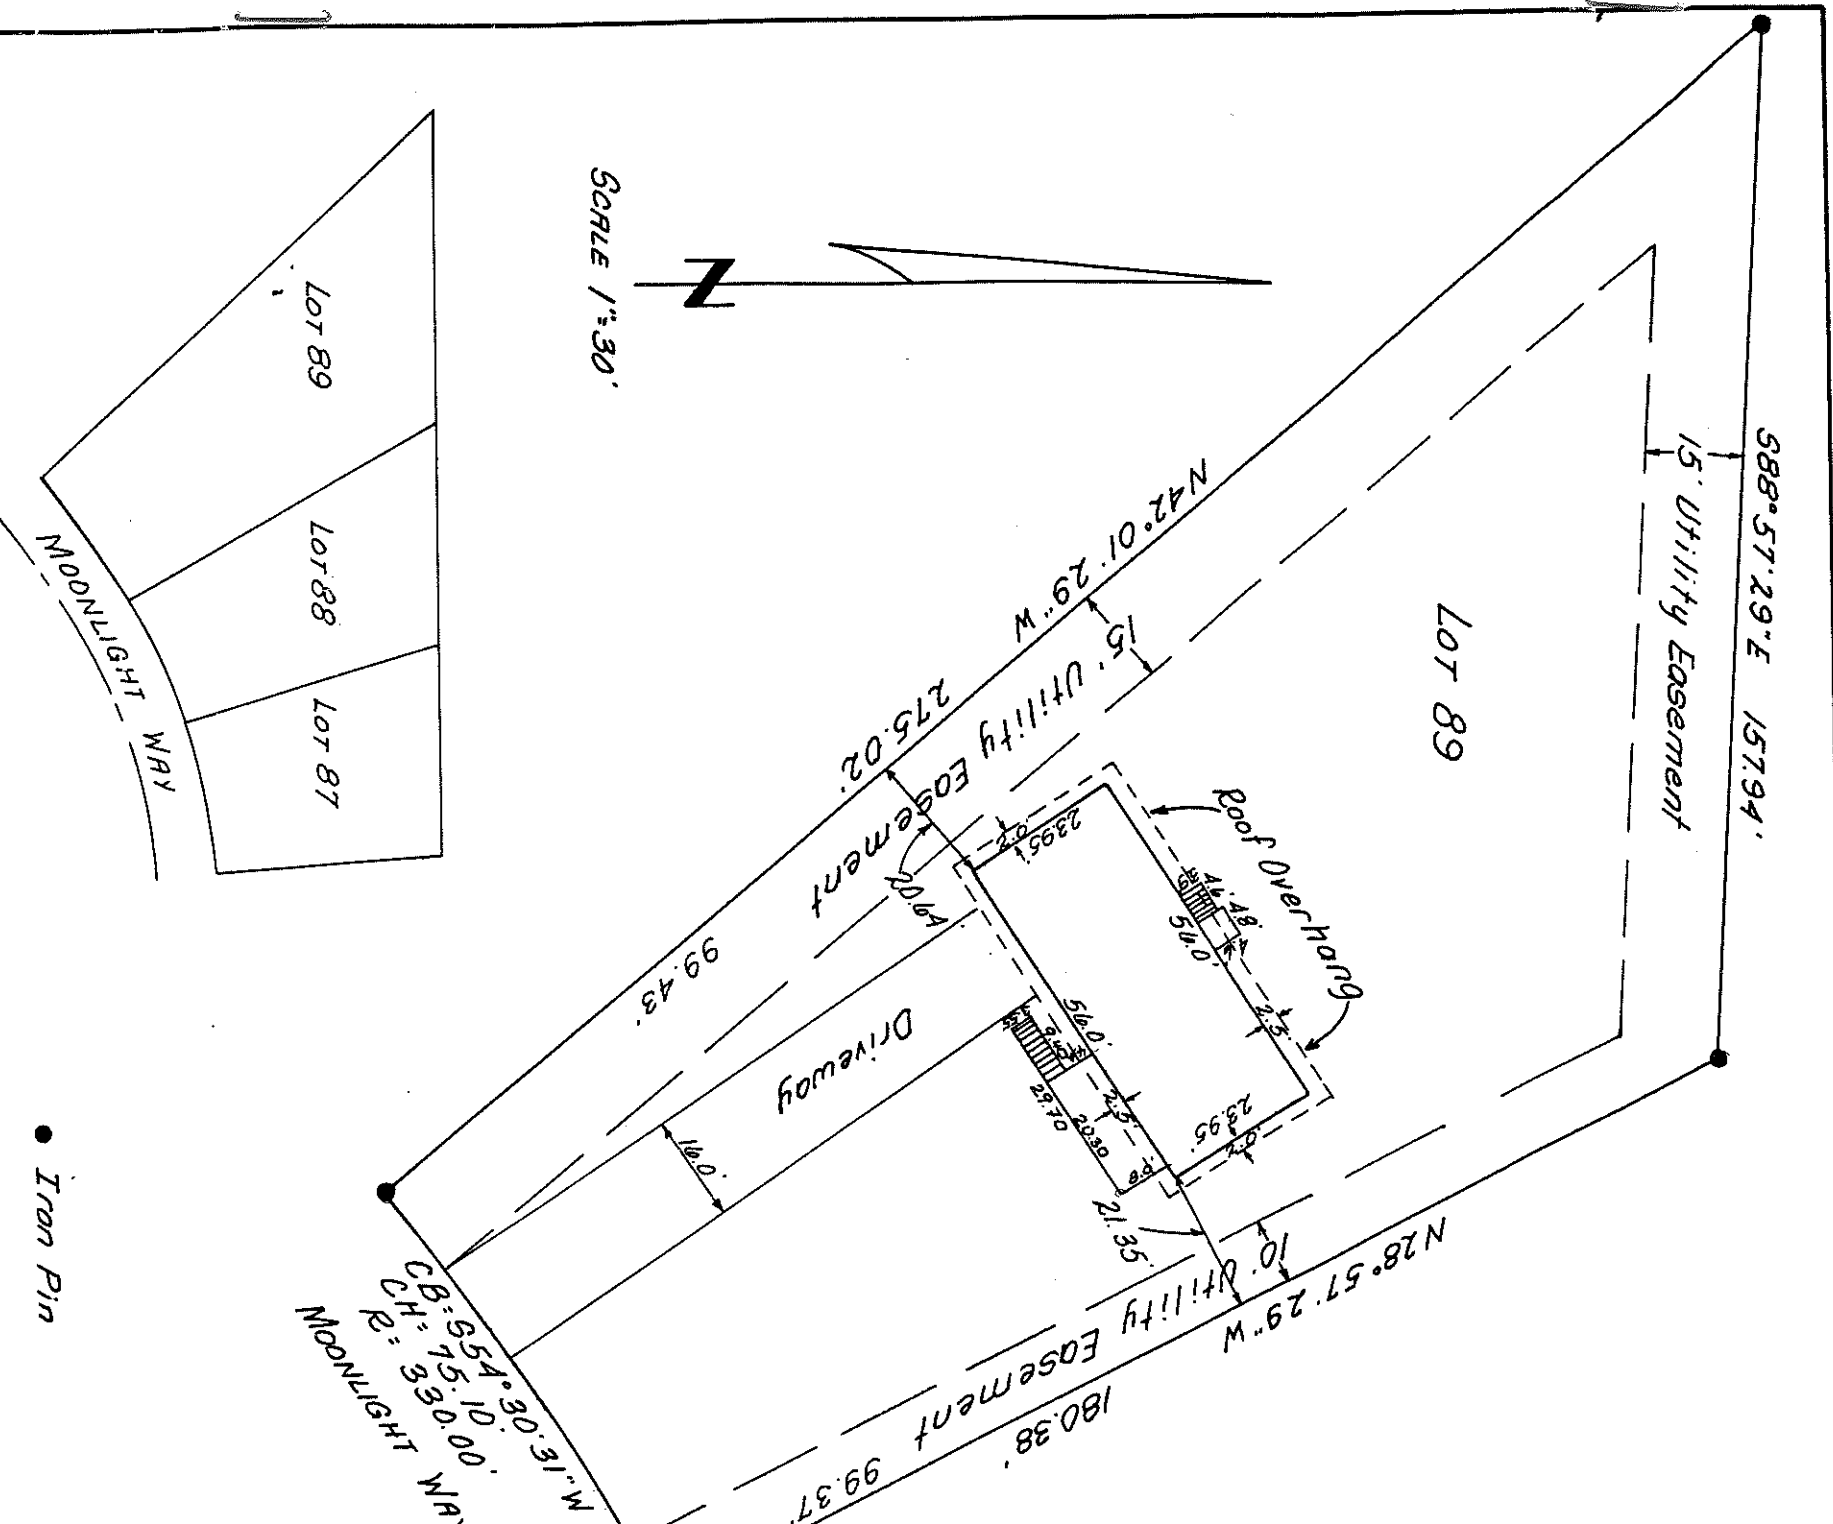


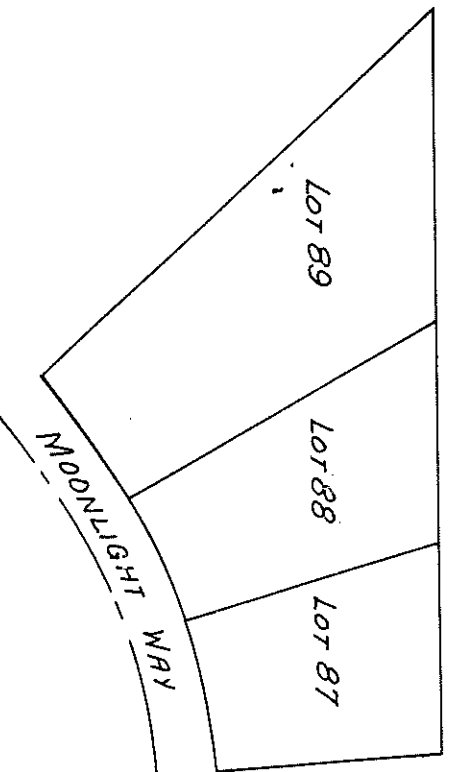

SCALE 1"=30'

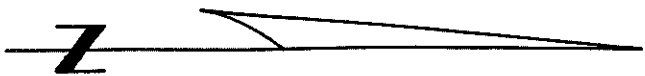

GENERAL LOCATION MAP

● Iron Pin


1 Story, Single Family dwelling,
Full Concrete Basement
Wood Frame
Shake Shingle Roof

This is to certify that on the 7th day of July, 1973, a survey was made under my supervision of Lot 89, Steamboat II, Filing No. 1, a subdivision as filed with the Clerk and Recorder, County of Routt, State of Colorado, and found the house and all improvements to be located entirely within the boundary lines of the above described property as shown on this plat. The location and dimensions of all buildings, improvements, easements and right-of-way in evidence or known to me are accurately shown


[Signature]
J. A. Williams
JUL 11 1973

DISMUE & DISMUE
ENGINEERING - SURVEYING
STEAMBOAT SPRINGS, COLO

Date: 7/11/73 Scale: 1"=30' File: 791

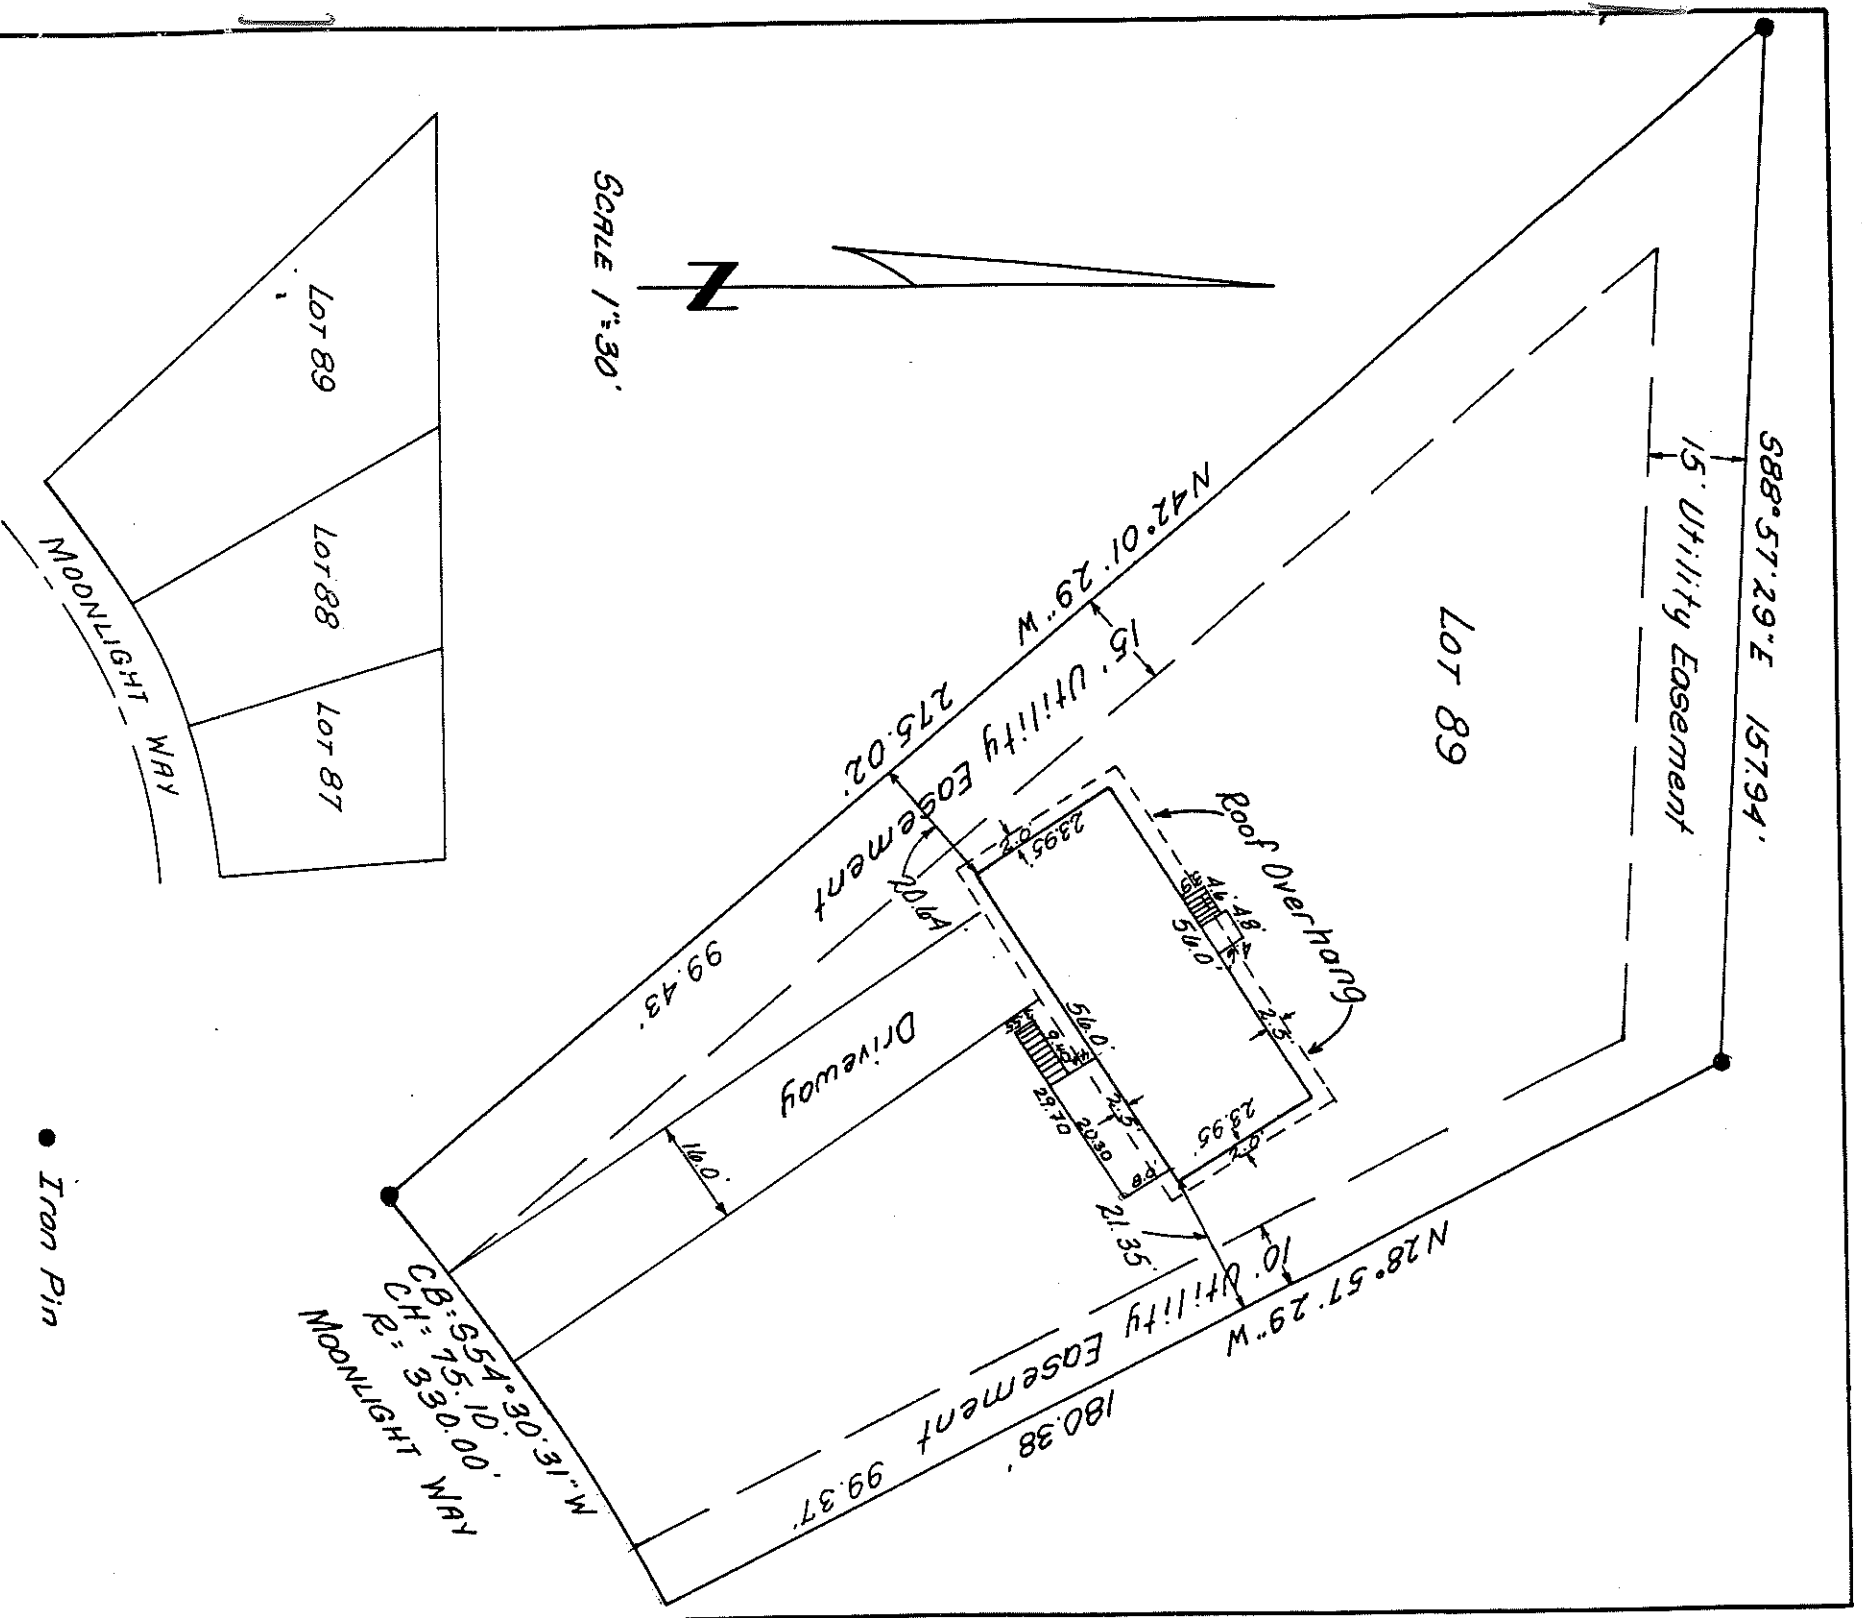

SCALE 1"=30'

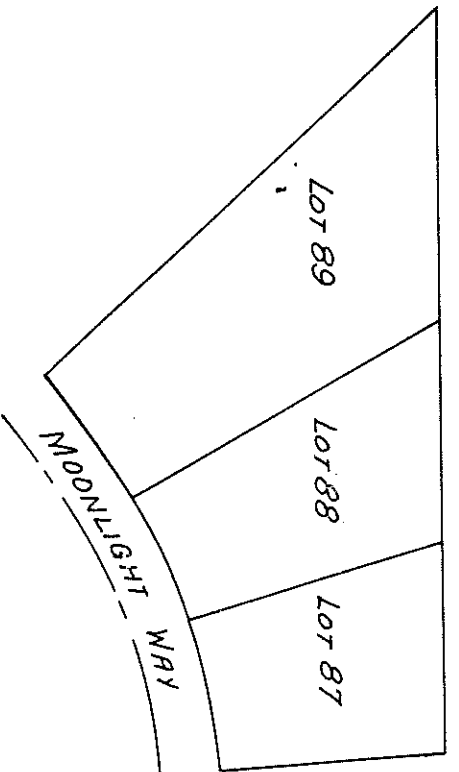

GENERAL LOCATION MAP

1 Story, Single Family dwelling,
Full Concrete Basement
Wood Frame
Shake Shingle Roof

This is to certify that on the 7th day of July, 1973, a survey was made under my supervision of Lot 89, Steamboat II, Filing No. 1, a subdivision as filed with the Clerk and Recorder, County of Routt, State of Colorado, and found the house and all improvements to be located entirely within the boundary lines of the above described property as shown on this plat. The location and dimensions of all buildings, improvements, easements and right of way in evidence or known to me are accurately shown

[Signature]
L.S. No. 7736

DISMUK & DISMUK		
ENGINEERING - SURVEYING		
STEAMBOAT SPRINGS, COLORADO		
Date: 7-7-73	Scale: 1"=30'	File No.: 73-1-881-1