
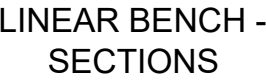
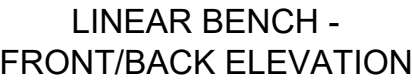


By submitting these plans, the landscape designer has performed the contracted design services with due diligence and care in accordance with current Colorado law and accepted landscape design practices and ethics.

any discrepancies discovered by the use of these plans shall be reported immediately to the landscape designer. Failure to immediately notify the landscape designer may relieve the landscape designer from all liabilities.

changes made to the plans without the issuance of an addendum, or without the written consent of the landscape designer shall be considered unauthorized. Unauthorized changes to the plans relieve the landscape designer from all liabilities.

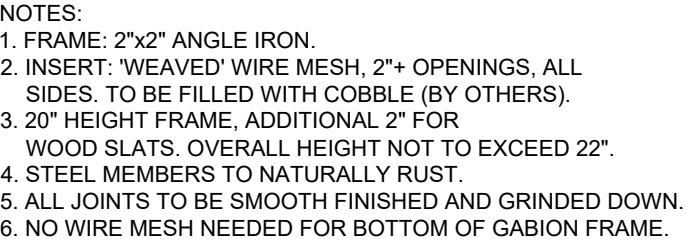

LINEAR BENCH  
TOTAL: 1

# LINEAR GABION BENCH

NOT FOR  
CONSTRUCTION

SCALE:  $1/4" = 1'-0"$

DATE: 04/28/2022

REVISION

---

---

---

FILE NAME:

GLD-Clark Store\_Bs1.dwg

DRAWN BY: NF


CHECKED BY: \_\_\_\_\_ ME \_\_\_\_\_

SHEET NUMBER:

ID 10

LD 1.0

---

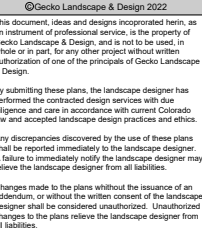

CIRCULAR  
GABION  
BENCHES

NOT FOR  
CONSTRUCTION

SHEET NUMBER:

A 3D perspective rendering of a curved wooden bench with a flat top and a mesh backrest, situated on a gravel surface. Three cylindrical tables with corrugated metal bodies and wooden tops are positioned in front of the bench. The text "IMAGE NOT TO SCALE" is visible in the top right corner.