

DD-BW-CTB
12/3/2024 9:52 PMBY: USER
PLOT DATE:
DRAWING FILE: C:\USERS\USER\DD SURVEYING\SMR FOLDER\4995-001 SMR F2 SHEETS.DWG

**DRAFT
PRELIMINARY**

100
100



| NO. | DATE | REVISION HISTORY |
|-----|------|------------------|
| | | |
| | | |
Contour Interval = N/A

IF THIS DRAWING IS PRESENTED IN A FORMAT OTHER THAN A3 X 24" THE GRAPHIC SCALE SHOULD BE UTILIZED.


**STAGECOACH MOUNTAIN RANCH
FILING NO. 2
COUNTY OF ROUITT
STATE OF COLORADO**

HORIZONTAL SCALE

SCALE: 1" = 100'


DATE: 09/23/24
 CLIENT: DLC
 PROJECT NO.: 4995-001
 DWG FILE NAME: 4995-001 SMR F2 SHEETS.DWG
 DWG FILE REF: 4995-001 XXXXXXXX.DWG
 FILE NAME: 4995-001 SMR XXXXX.SURVEY
 DRAWN BY / CHECKED BY: LM/TFK/S.MOON

D&D SURVEYING AND PLANNING LLC
 P.O. Box 770926
 Steamboat Springs, CO 80477
 www.ddsurveying.com
 (970) 879-2715

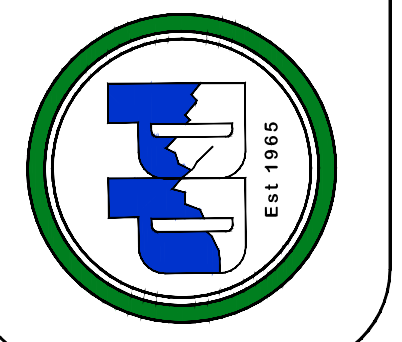

DRAFT PRELIMINARY

DETAIL A
SCALE: 1"=40'

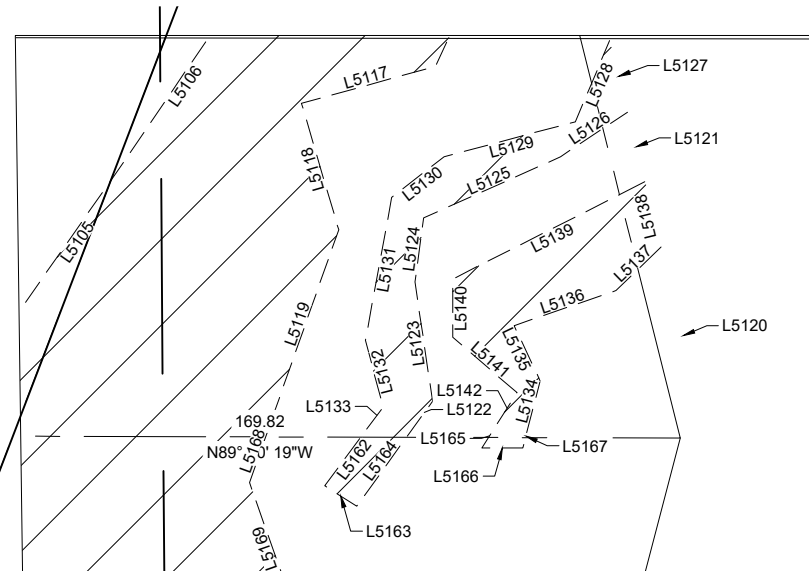

SHEET 3

SHEET 2 of 28

| NO. | DATE | REVISION HISTORY |
|-----|------|------------------|
| | | |
| | | |
| | | |
| | | |
| | | |
| | | |
| | | |


Contour Interval = N/A
IF THIS DRAWING IS PRESENTED IN A FORMAT OTHER THAN A3 X 36" THE GRAPHIC SCALE SHOULD BE UTILIZED.

**STAGECOACH MOUNTAIN RANCH
FILING NO. 2
COUNTY OF ROUFT
STATE OF COLORADO**

HORIZONTAL SCALE
0 100' 200'
SCALE: 1" = 100'

DATE: 09/23/24
CLIENT: DLC
PROJECT NO.: 4995-001
DWG FILE NAME:
4995-001 SMR F2 SHEETS.DWG
DWG FILE REF:
4995-001 XXXXXXXXX.DWG
FILE NAME:
4995-001 SMR XXXXX.SURVEY
DRAWN BY / CHECKED BY:
LM/TFK/S.MOON


**D&D SURVEYING
AND PLANNING LLC**
P.O. Box 770926
Steamboat Springs, CO 80477
www.ddsurveying.com
(970) 879-2715

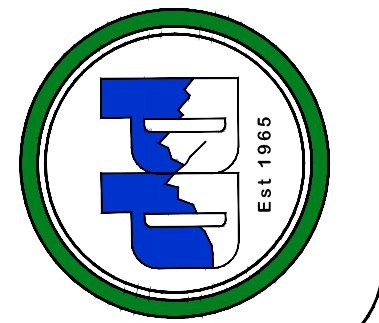

**DRAFT
PRELIMINARY**

**IS THIS STAGECOACH
RD OR GREEN RIDGE
DR?**

**ADJUST
ENTER
RD AT 9
BETTER**

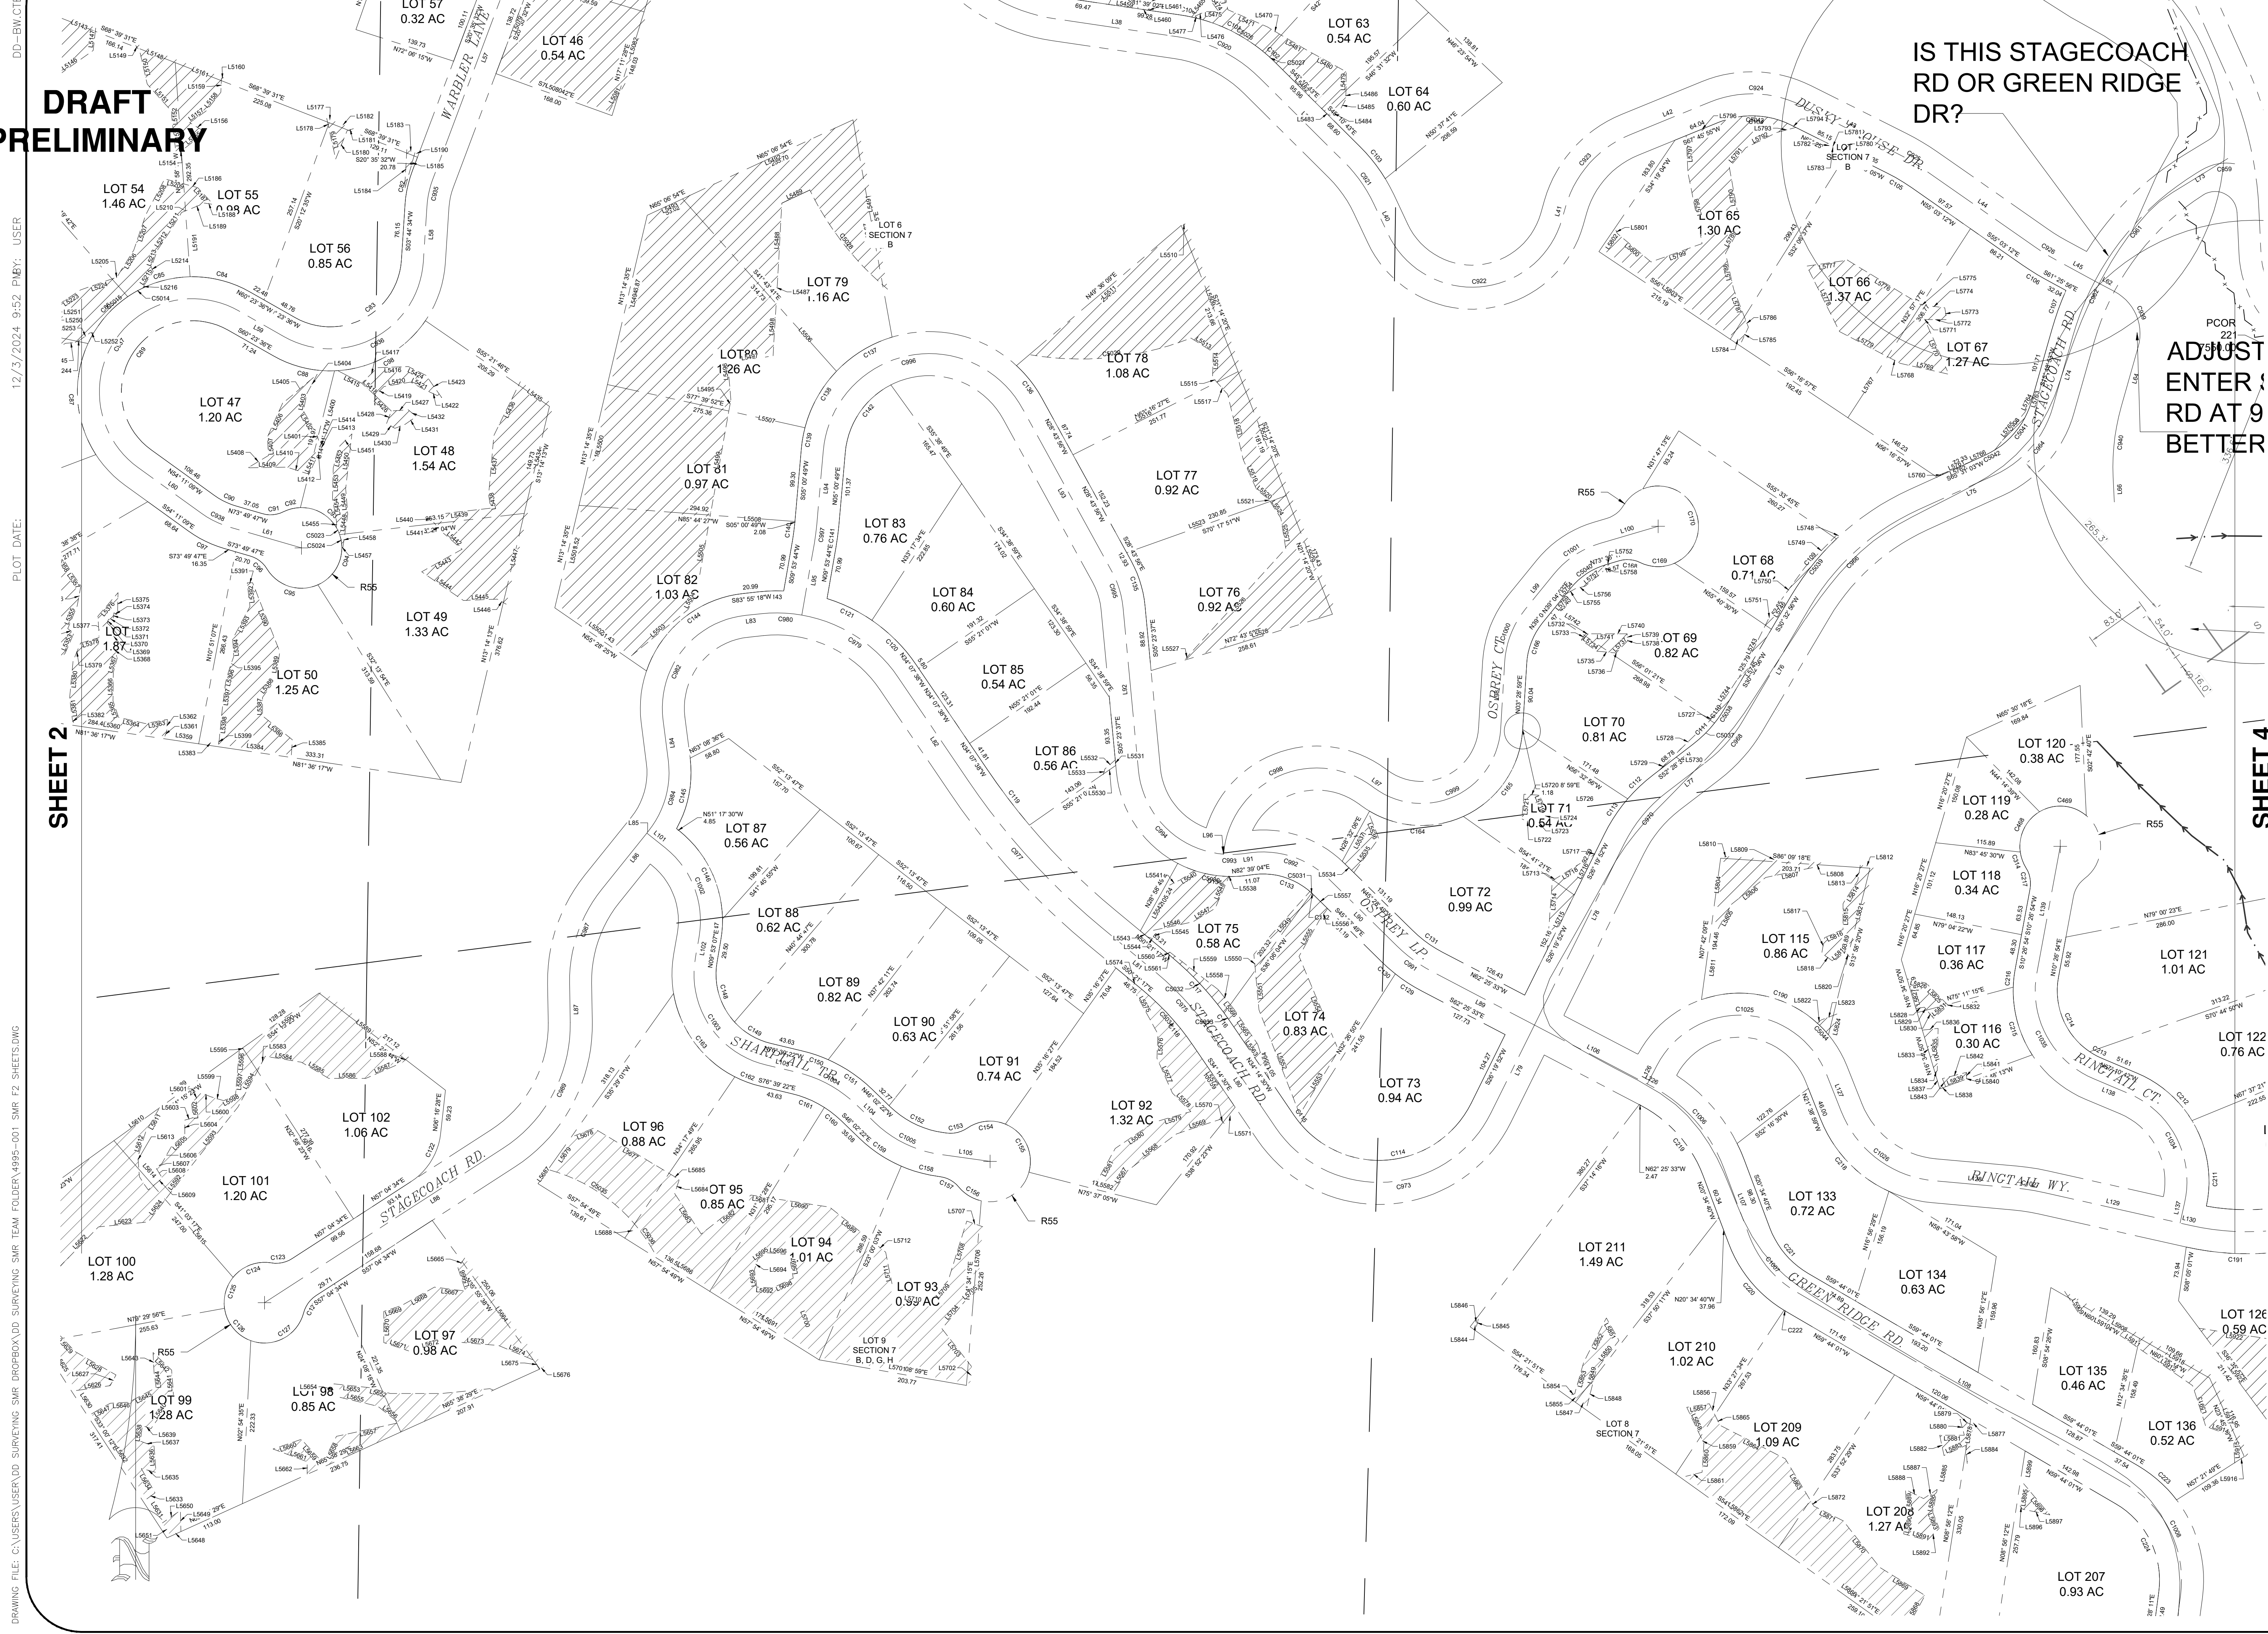

DRAWING FILE: C:\USERS\USER\DD SURVEYING\SMR FOLDER\4995-001 SMR F2 SHEETS.DWG

| NO. | DATE | REVISION HISTORY |
|-----|------|------------------|
| | | |
| | | |
| | | |
| | | |
| | | |
| | | |
| | | |
| | | |
| | | |
| | | |


Contour Interval = N/A

**STAGECOACH MOUNTAIN RANCH
FILING NO. 2
COUNTY OF ROUTT
STATE OF COLORADO**

HORIZONTAL SCALE
1" = 100'

DATE: 09/23/24
CLIENT: DLC
PROJECT NO.: 4995-001
DWG FILE NAME:
4995-001 SMR F2 SHEETS.DWG
DWG FILE REF:
4995-001 XXXXXXXXXX.DWG
FILE NAME:
4995-001 SMR XXXXX.SURVEY
DRAWN BY / CHECKED BY:
LM/TFK/S.MOON


**D&D SURVEYING
AND PLANNING LLC**
P.O. Box 770926
Steamboat Springs, CO 80477
www.ddsurveying.com
(970) 879-2715

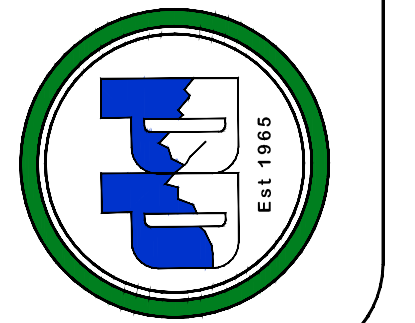

DRAFT PRELIMINARY

SHEET 3

ADJUSTED ROAD TO ENTER STAGECOACH RD AT 90 DEG. FOR BETTER SIGHT

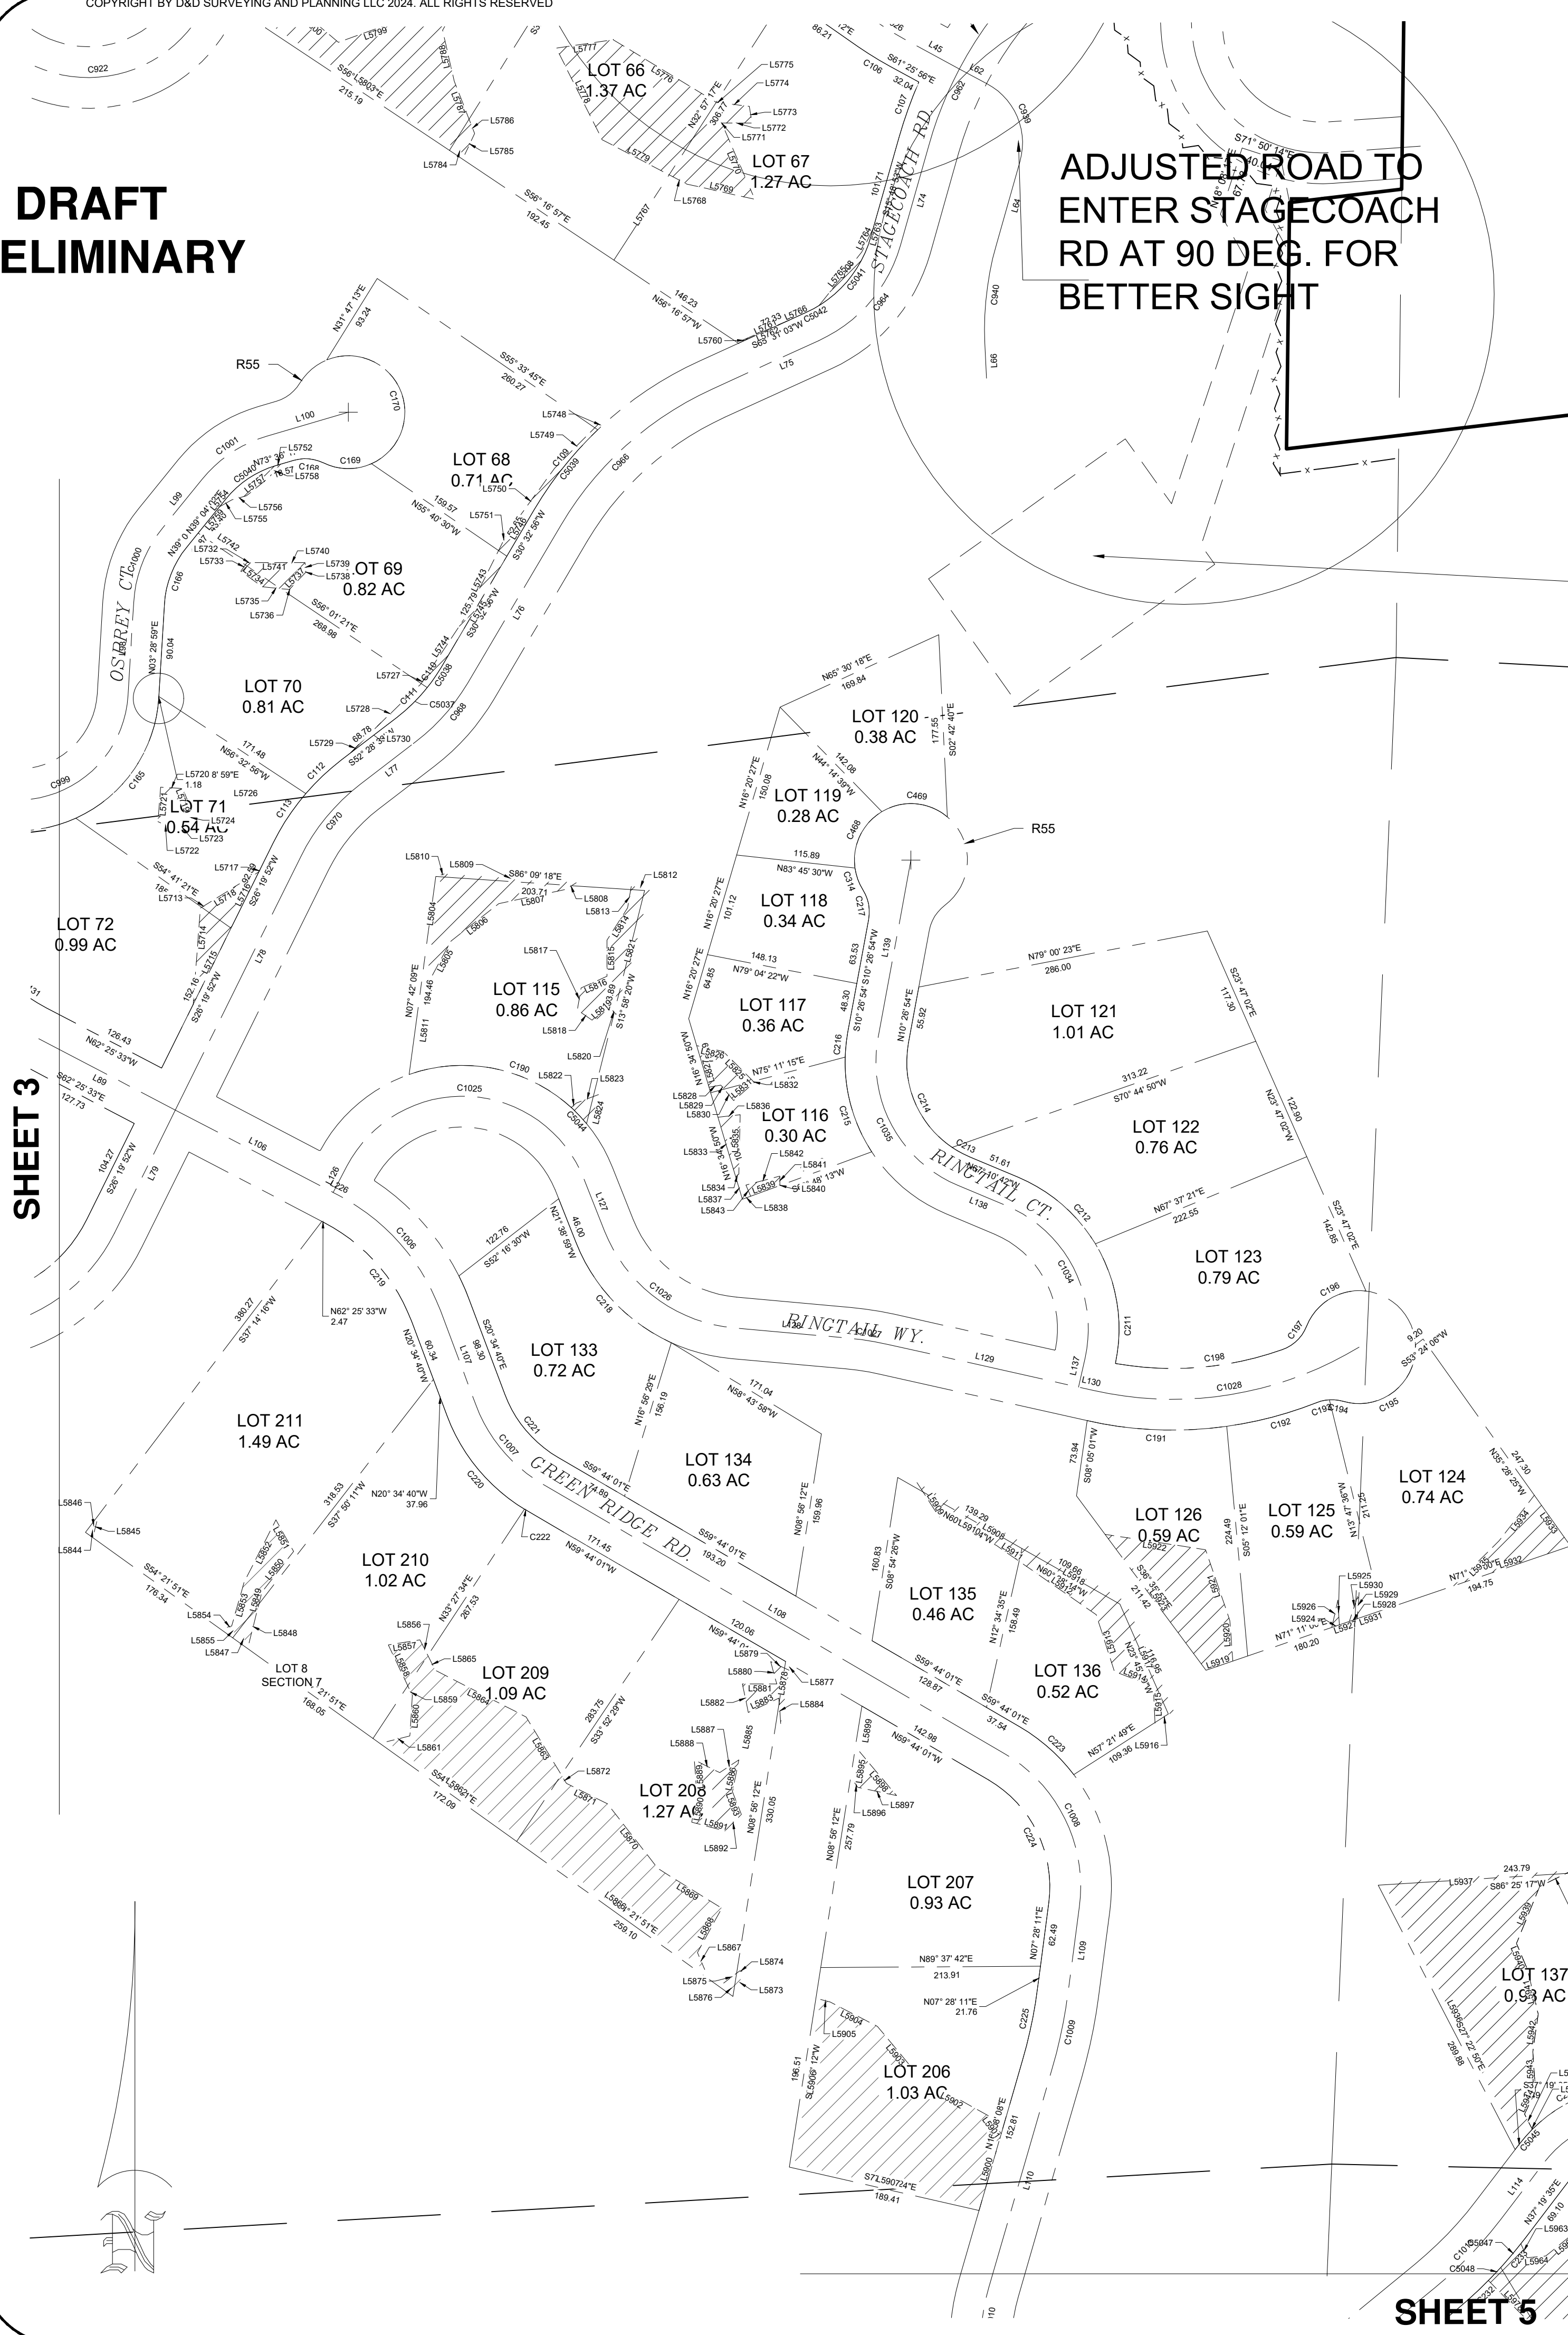

| REVISION HISTORY | | NO. | DATE | INT |
|------------------|--|-----|------|-----|
| | | | | |
| | | | | |
Contour Interval = N/A
IF THIS DRAWING IS PRESENTED IN A FORMAT OTHER THAN A3 X 36" THE GRAPHIC SCALE SHOULD BE UTILIZED.

STAGECOACH MOUNTAIN RANCH
FILING NO. 2
COUNTY OF ROUNTT
STATE OF COLORADO

HORIZONTAL SCALE
0 100' 200'
SCALE: 1" = 100'


DATE: 09/23/24
 CLIENT: DLC
 PROJECT NO.: 4995-001
 DWG FILE NAME: 4995-001 SMR F2 SHEETS.DWG
 DWG FILE REF: 4995-001 XXXXXXXXXXXX.DWG
 FILE NAME: 4995-001 SMR XXXXX SURVEY
 DRAWN BY / CHECKED BY: LM/TFK/S.MOON

D&D SURVEYING AND PLANNING LLC
 P.O. Box 770926
 Steamboat Springs, CO 80477
 www.ddsurveying.com
 (970) 879-2715

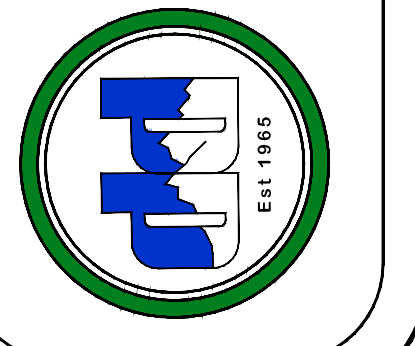

SHEET 5

**DRAFT
PRELIMINARY**

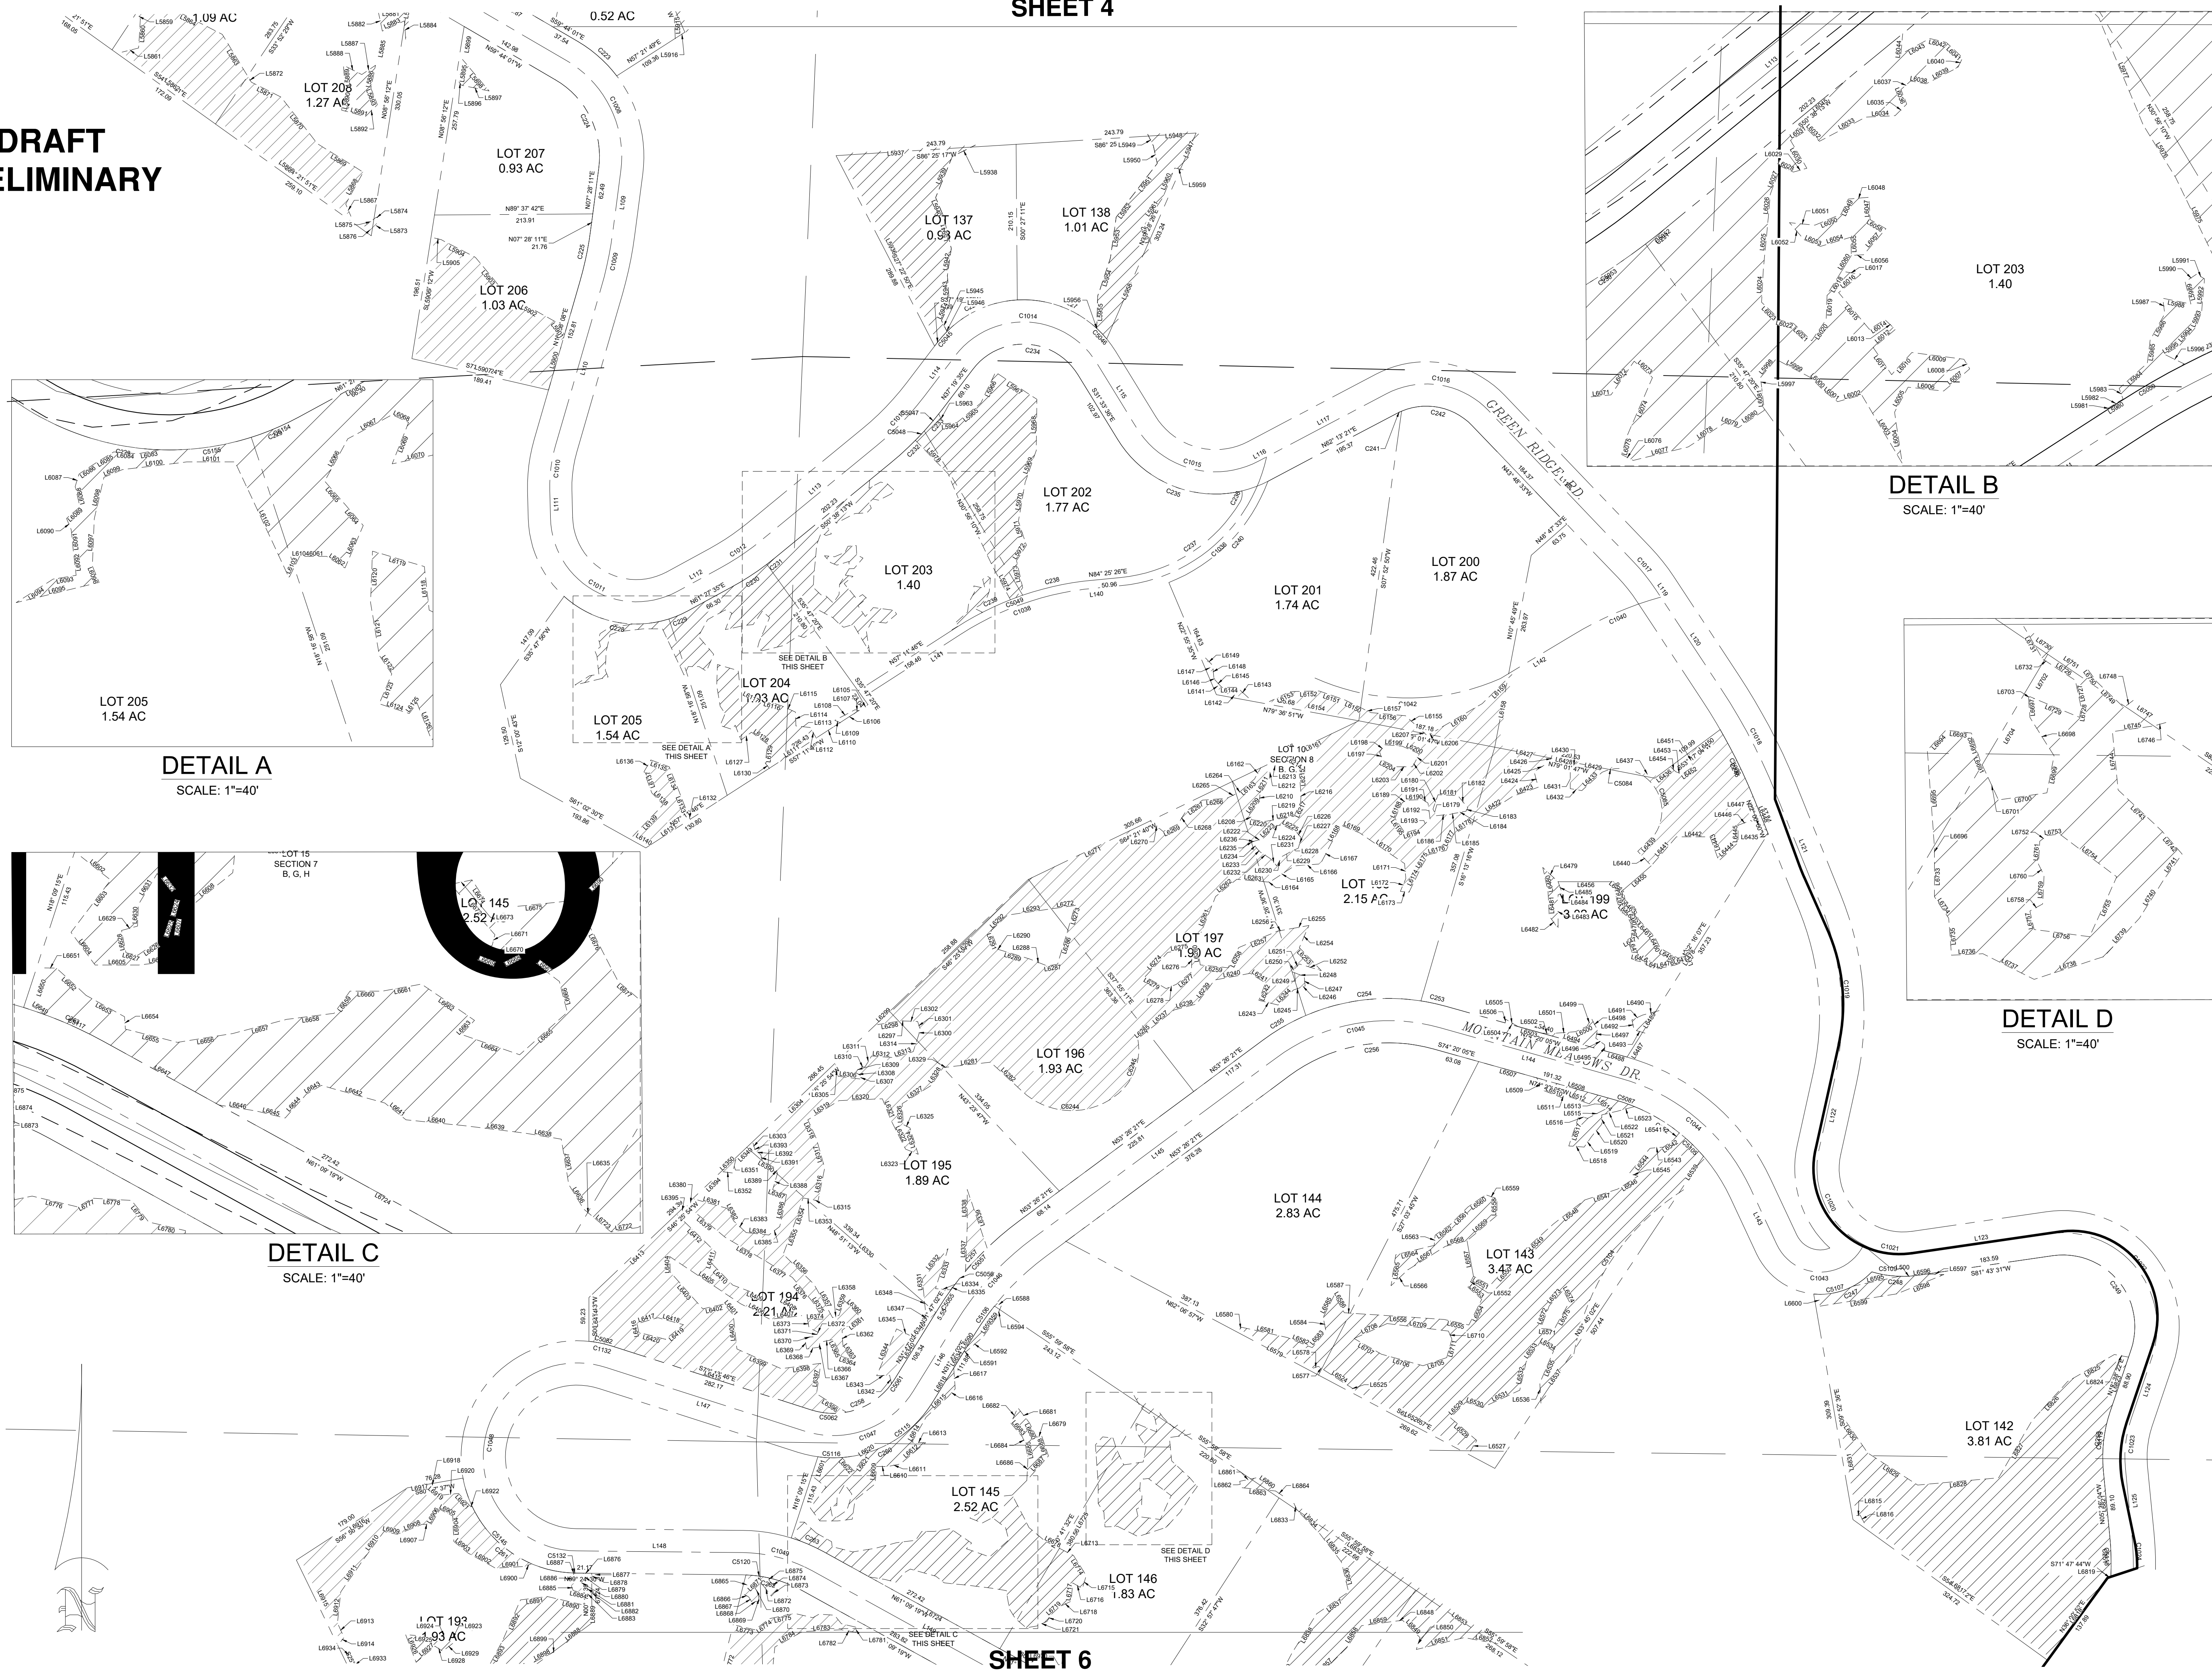

DD-BW-CTB
12/3/2024 9:52 PM BY: USER
PLOT DATE:
DRAWING FILE: C:\USERS\USER\DD SURVEYING SMR FOLDER\4995-001 SMR F2 SHEETS.DWG

DETAIL A
SCALE: 1"=40'

DETAIL B
SCALE: 1"=40'

DETAIL C
SCALE: 1"=40'

DETAIL D
SCALE: 1"=40'

| NO. | DATE | REVISION HISTORY |
|-----|------|------------------|
| | | |
| | | |
| | | |
| | | |
| | | |
| | | |
| | | |
| | | |


Contour Interval = N/A
IF THIS DRAWING IS PRESENTED IN A
FORMAT OTHER THAN A3 X 36" THE
GRAPHIC SCALE SHOULD BE UTILIZED.

**STAGECOACH MOUNTAIN RANCH
FILING NO. 2
COUNTY OF ROUTT
STATE OF COLORADO**

HORIZONTAL SCALE
SCALE: 1" = 100'

DATE: 09/23/24
 CLIENT: DLC
 PROJECT NO.: 4995-001
 DWG FILE NAME:
 4995-001 SMR F2 SHEETS.DWG
 DWG FILE REF:
 4995-001 XXXXXXXX.DWG
 FILE NAME:
 4995-001 SMR XXXXX.SURVEY
 DRAWN BY / CHECKED BY:
 LM/TFK'S MOON

**D&D SURVEYING
AND PLANNING LLC**
 P.O. Box 770926
 Steamboat Springs, CO 80477
 www.ddsurveying.com
 (970) 879-2715

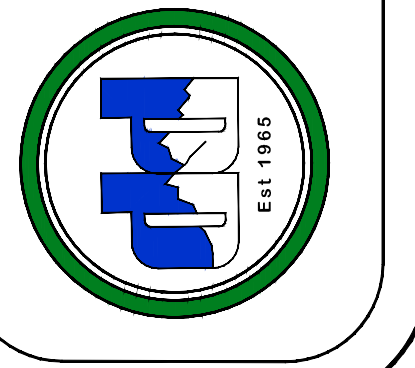

**DRAFT
PRELIMINARY**

DETAIL E
SCALE: 1"=40'

DETAIL F
SCALE: 1"=40'

DRAWING FILE: C:\USERS\USER\DD SURVEYING\SMR FOLDER\4995-001 SMR F2 SHEETS.DWG

PLOT DATE: 12/3/2024 9:52 PM BY: USER



| NO. | DATE | REVISION HISTORY |
|-----|------|------------------|
| | | |
| | | |
| | | |
| | | |
| | | |
| | | |
| | | |
| | | |
| | | |
| | | |
| | | |


Contour Interval = N/A
 IF THIS DRAWING IS PRESENTED IN A FORMAT OTHER THAN A3 X 36" THE GRAPHIC SCALE SHOULD BE UTILIZED.

**STAGECOACH MOUNTAIN RANCH
 FILING NO. 2
 COUNTY OF ROUITT
 STATE OF COLORADO**

HORIZONTAL SCALE
 0 100' 200'
 SCALE: 1" = 100'

DATE: 09/23/24
 CLIENT: DLC
 PROJECT NO.: 4995-001
 DWG FILE NAME:
 4995-001 SMR F2 SHEETS.DWG
 DWG FILE REF:
 4995-001 XXXXXXXX.DWG
 FILE NAME:
 4995-001 SMR XXXXX.SURVEY
 DRAWN BY / CHECKED BY:
 LM/TFK'S MOON

**D&D SURVEYING
 AND PLANNING LLC**
 P.O. Box 770926
 Steamboat Springs, CO 80477
www.ddsurveying.com
 (970) 879-2715

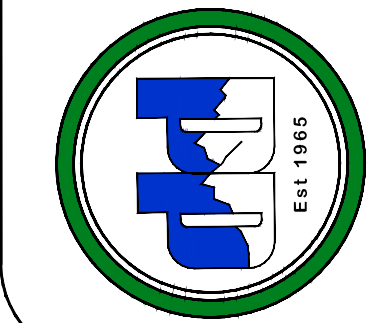


COPYRIGHT BY D&D SURVEYING AND PLANNING LLC 2024. ALL RIGHTS RESERVED
DD-BW.CTB
DD-BW.CTB
12/3/2024 9:52 PM BY: USER
PLOT DATE:
DRAWING FILE: C:\USERS\USER\DD SURVEYING\SMR FOLDER\4995-001 SMR F2 SHEETS.DWG

DRAFT PRELIMINARY

| NO. | DATE | REVISION HISTORY |
|-----|------|------------------|
| | | |
| | | |
Contour Interval = N/A
IF THIS DRAWING IS PRESENTED IN A FORMAT OTHER THAN A3 X 36", THE GRAPHIC SCALE SHOULD BE UTILIZED.

**STAGECOACH MOUNTAIN RANCH
FILING NO. 2
COUNTY OF ROUTT
STATE OF COLORADO**

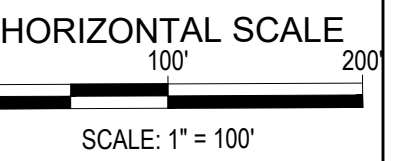

DATE: 09/23/24
CLIENT: DLC
PROJECT NO.: 4995-001
DWG FILE NAME:
4995-001 SMR F2 SHEETS.DWG
DWG FILE REF:
4995-001.XXXXXXXXXX.DWG
FILE NAME:
4995-001 SMR XXXXX.SURVEY
DRAWN BY / CHECKED BY:
LM/TFK'S MOON

**D&D SURVEYING
AND PLANNING LLC**
P.O. Box 770926
Steamboat Springs, CO 80477
www.ddsurveying.com
(970) 879-2715

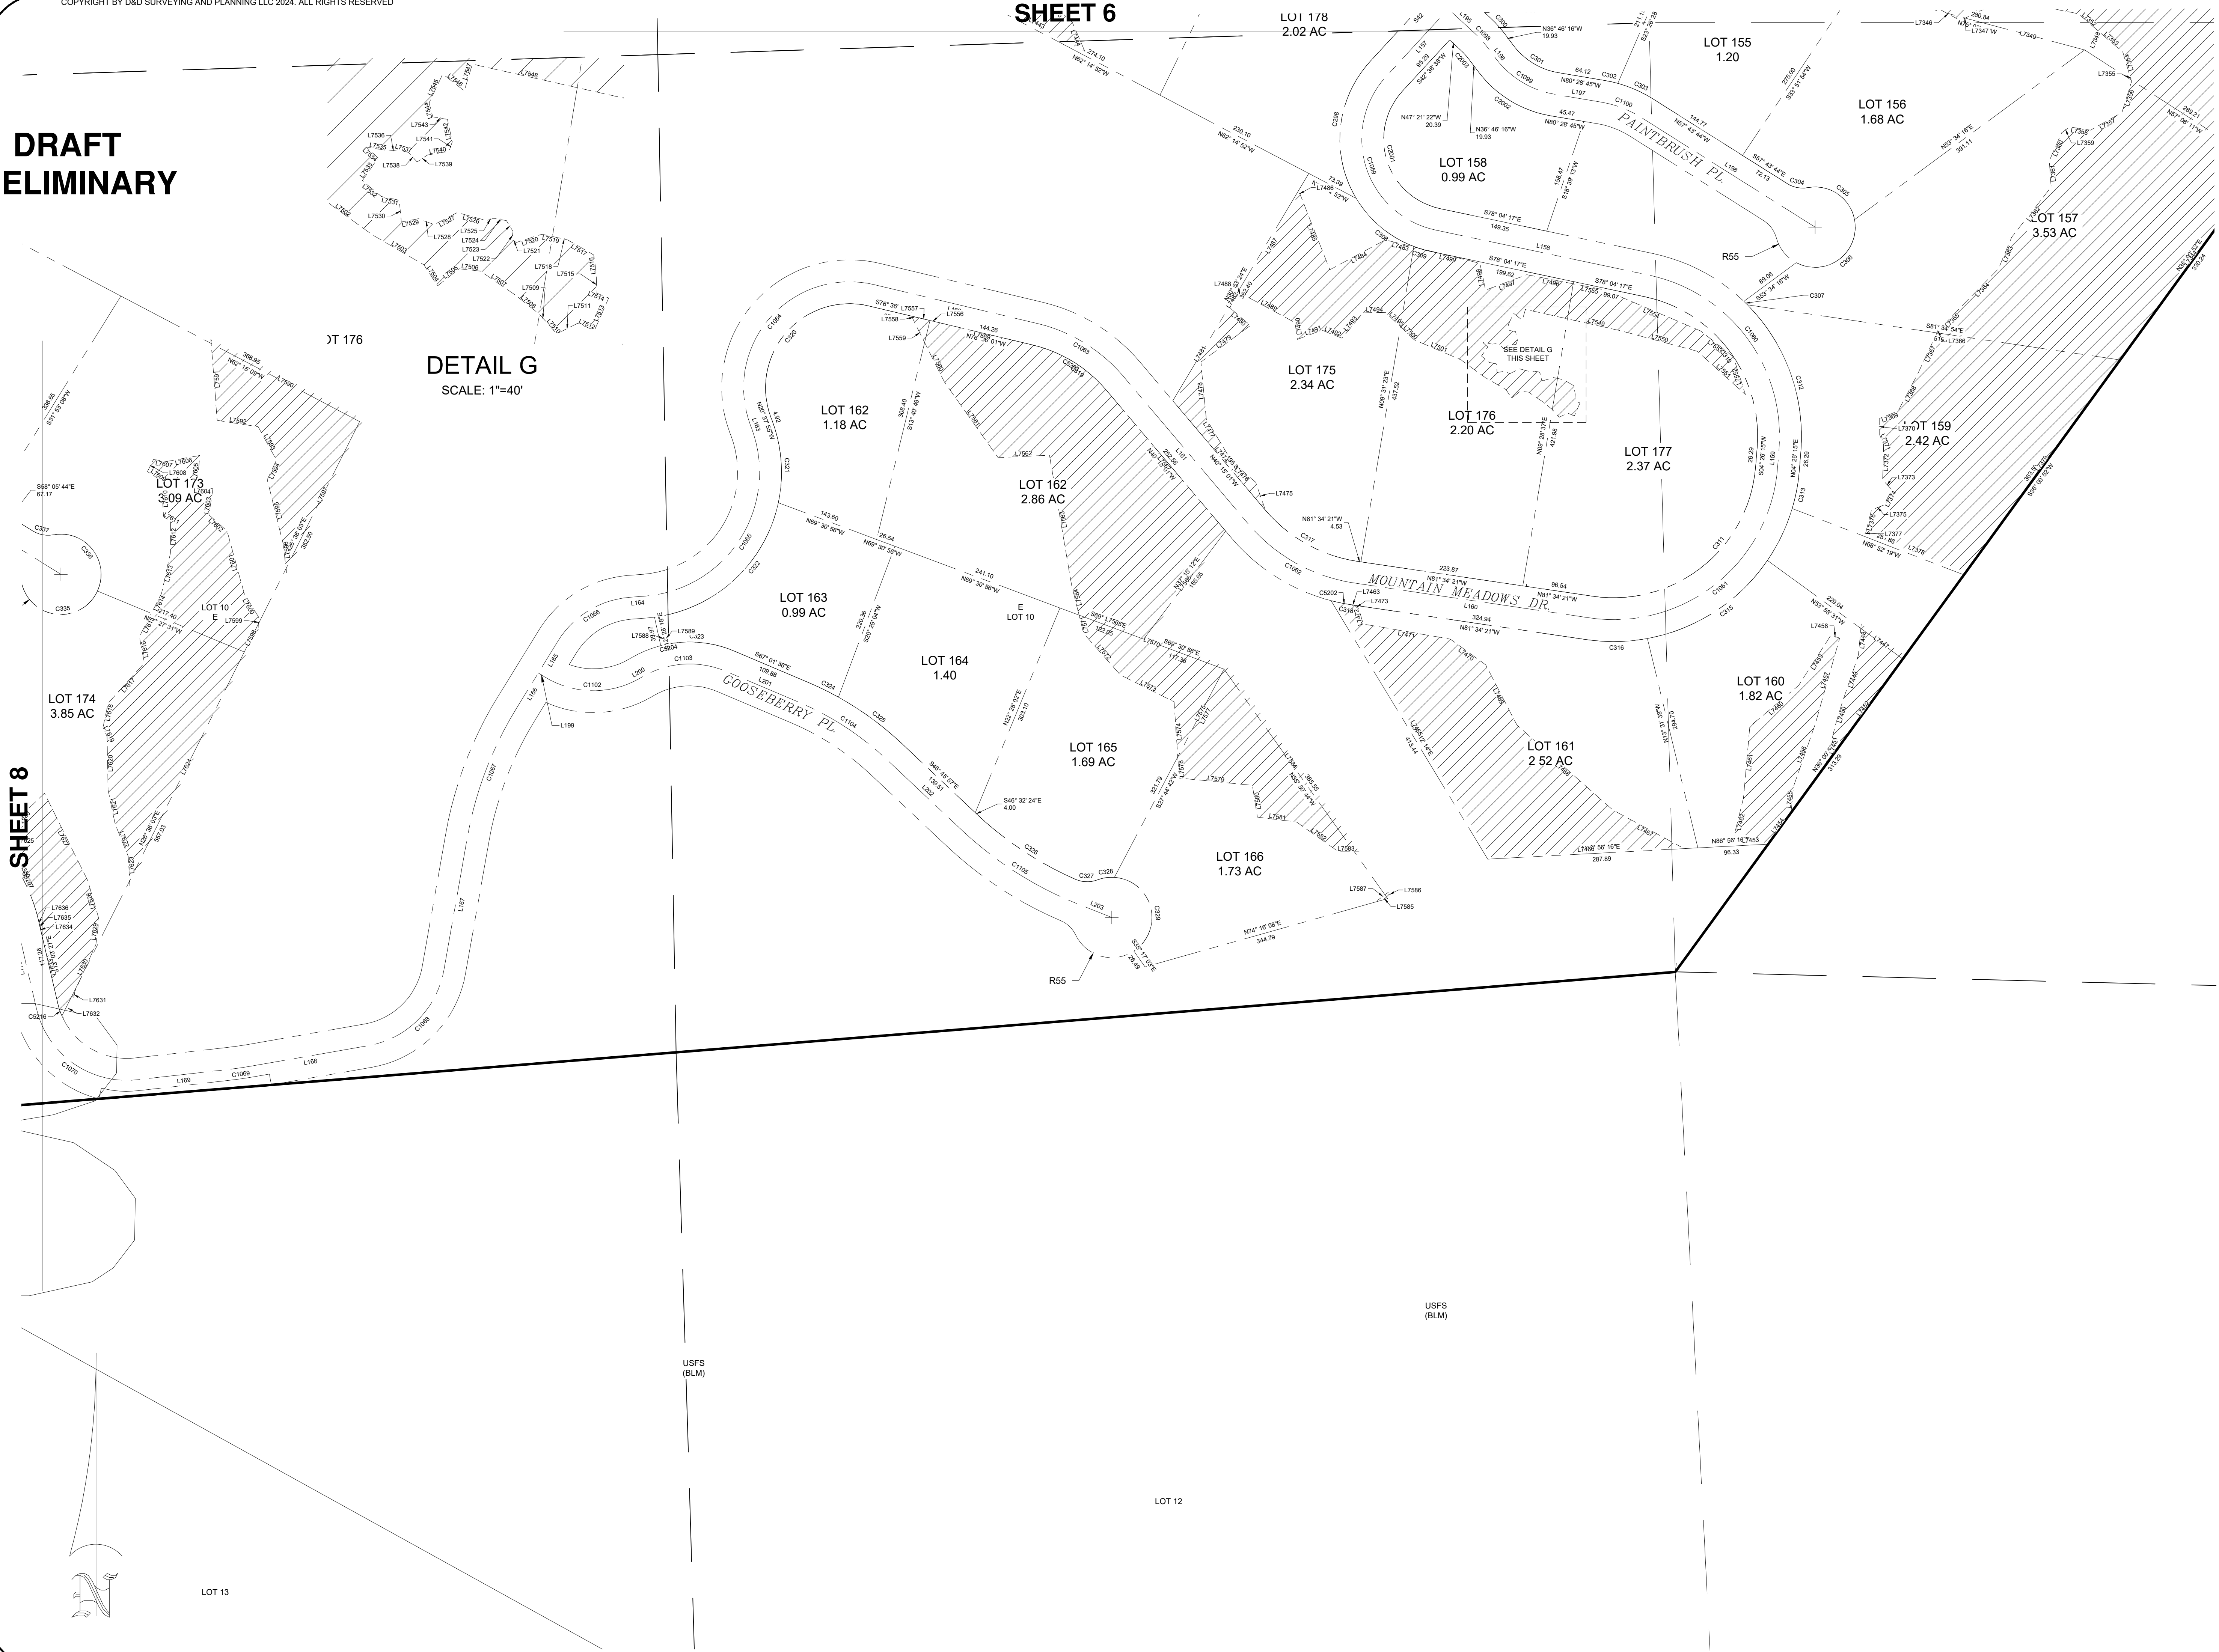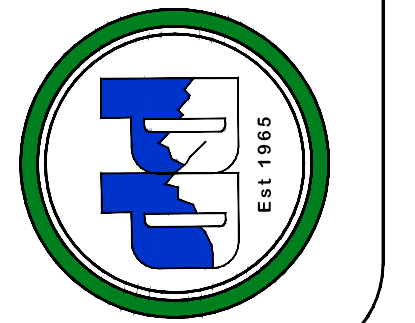

**DRAFT
PRELIMINARY**



SHEET 9

LOT 13

SHEET
8 of 28


| NO. | DATE | REVISION HISTORY |
|-----|------|------------------|
| | | |
| | | |
| | | |
| | | |
| | | |
| | | |
| | | |
| | | |
| | | |
| | | |
| | | |
| | | |

Contour Interval = N/A

IF THIS DRAWING IS PRESENTED IN A FORMAT OTHER THAN A3 X 36", THE GRAPHIC SCALE SHOULD BE UTILIZED.

**STAGECOACH MOUNTAIN RANCH
FILING NO. 2
COUNTY OF ROUITT
STATE OF COLORADO**

HORIZONTAL SCALE

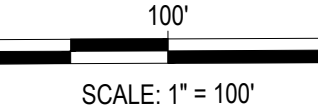

DATE: 09/23/24

CLIENT: DLC

PROJECT NO.: 4995-001

DWG FILE NAME:

4995-001 SMR F2 SHEETS.DWG

DWG FILE REF:

4995-001 XXXXXXXX.DWG


FILE NAME:

4995-001 SMR XXXX SURVEY

DRAWN BY: / CHECKED BY:

LM/TFK/S.MOON

**D&D SURVEYING
AND PLANNING LLC**
P.O. Box 770926
Steamboat Springs, CO 80477
www.ddsurveying.com
(970) 879-2715

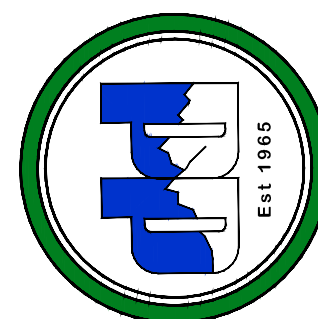

SHEET 7

DRAFT
PRELIMINARY

DD-BW-CTB
12/3/2024 9:52 PMBY: USER

PLOT DATE:

SHEET 14

REVISION HISTORY

NO. DATE

| NO. | DATE | REVISION HISTORY |
|-----|------|------------------|
| | | |
| | | |
Contour Interval = N/A

IF THIS DRAWING IS PRESENTED IN A
FORMAT OTHER THAN 24" X 36" THE
GRAPHIC SCALE SHOULD BE UTILIZED.



**STAGECOACH MOUNTAIN RANCH
FILING NO. 2
COUNTY OF ROUTT
STATE OF COLORADO**

HORIZONTAL SCALE
0 100' 200'
SCALE: 1" = 100'

DATE: 09/23/24
CLIENT: DLC
PROJECT NO.: 4995-001
DWG FILE NAME:
4995-001 SMR F2 SHEETS.DWG
DWG FILE REF:
4995-001 XXXXXXXX.DWG
FILE NAME:
4995-001 SMR XXXXX.SURVEY

DRAWN BY / CHECKED BY:
LM/TFK'S MOON

**D&D SURVEYING
AND PLANNING LLC**
P.O. Box 770926
Steamboat Springs, CO 80477
www.ddsurveying.com
(970) 879-2715

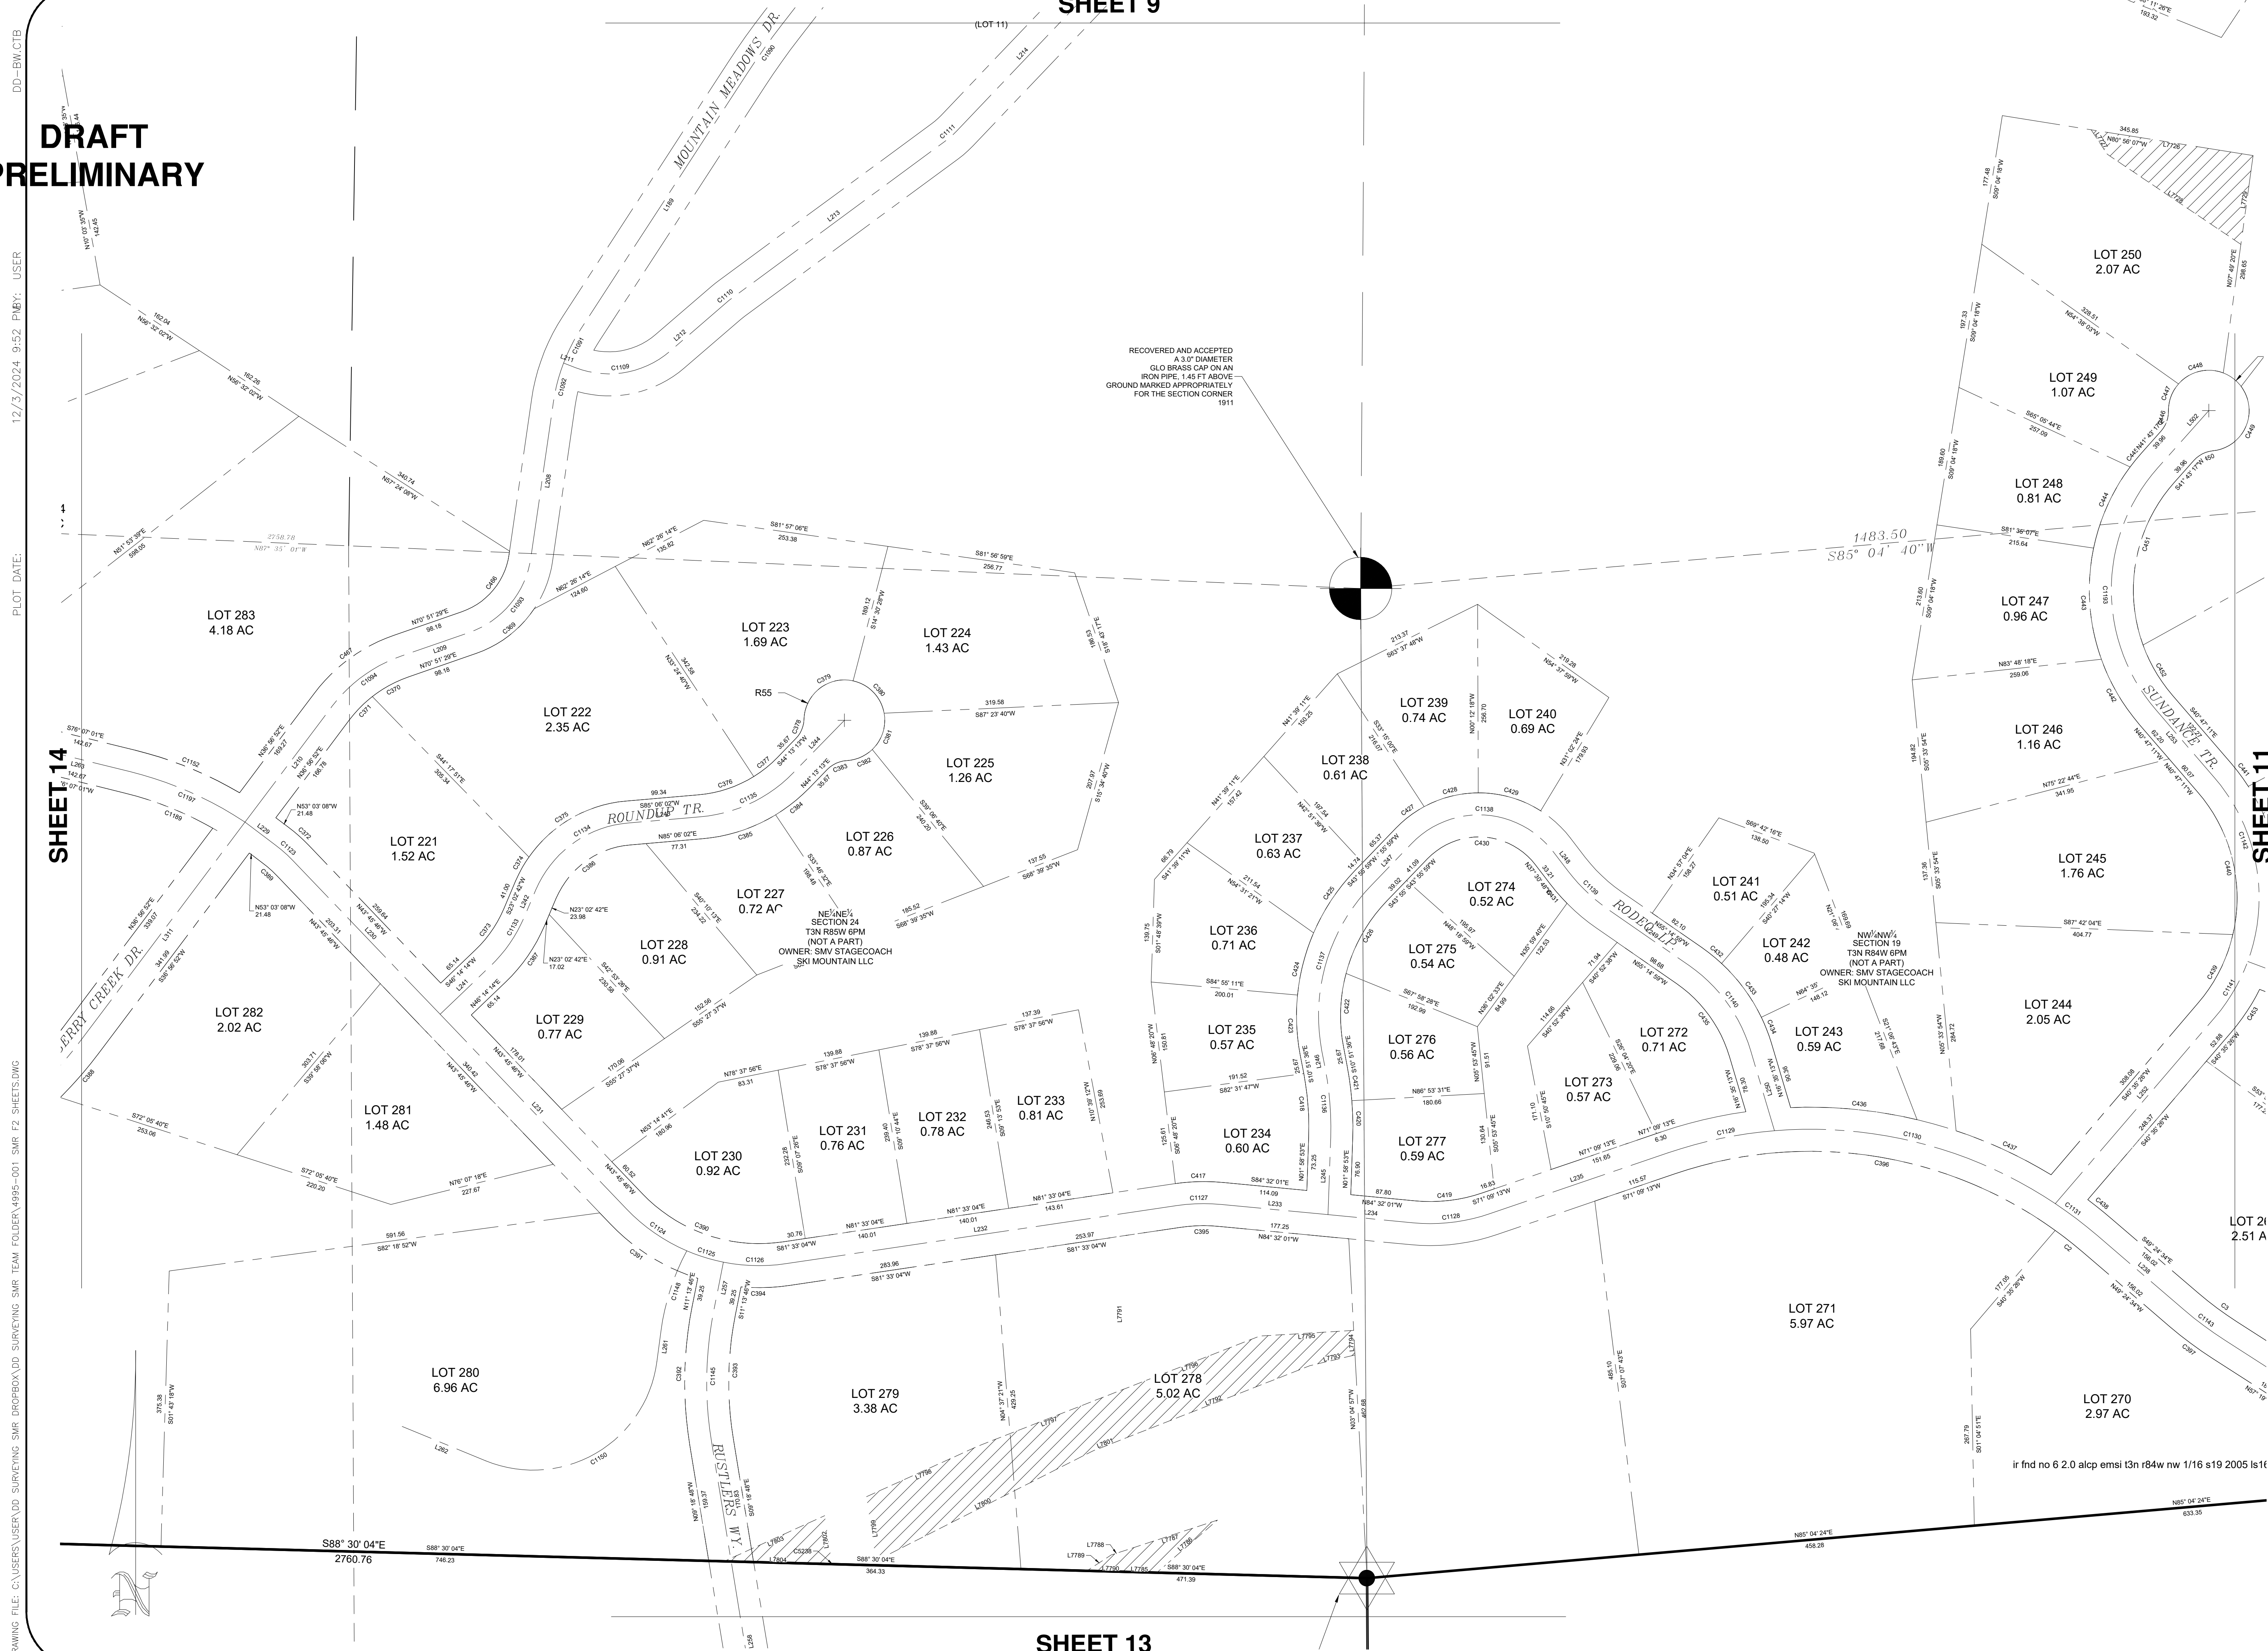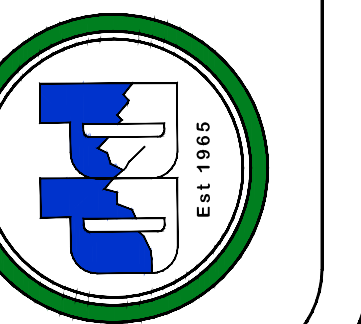

SHEET 11

DRAWING FILE: C:\USERS\USER\DD SURVEYING\SMR FOLDER\4995-001 SMR F2 SHEETS.DWG


**DRAFT
PRELIMINARY**

DD-BW.CTB

12/3/2024 9:52 PM BY: USER

PLOT DATE:

SHEET 10

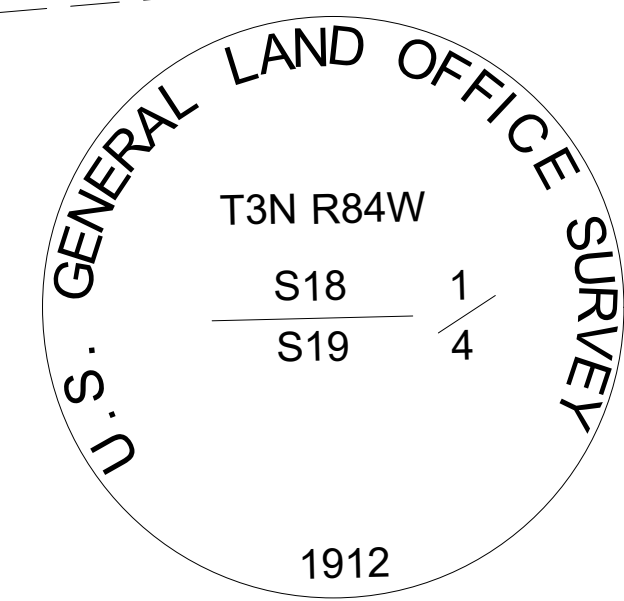

| NO. | DATE | REVISION HISTORY |
|-----|------|------------------|
| | | |
| | | |
| | | |
| | | |
| | | |
| | | |
| | | |
| | | |
| | | |
| | | |
| | | |


Contour Interval = N/A

STAGECOACH MOUNTAIN RANCH
FILING NO. 2
COUNTY OF ROUIT
STATE OF COLORADO

HORIZONTAL SCALE
0 100' 200'
SCALE: 1" = 100'

DATE: 09/23/24
CLIENT: DLC
PROJECT NO.: 4995-001
DWG FILE NAME:
4995-001 SMR F2 SHEETS.DWG
DWG FILE REF:
4995-001 XXXXXXXX.DWG
FILE NAME:
4995-001 SMR XXXXX.SURVEY
DRAWN BY / CHECKED BY:
LM/TFK/S.MOON


**D&D SURVEYING
AND PLANNING LLC**
P.O. Box 770926
Steamboat Springs, CO 80477
www.ddsurveying.com
(970) 879-2715

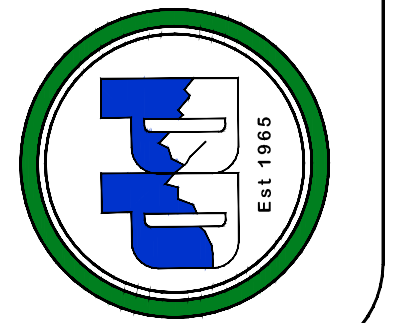

DRAWING FILE: C:\USERS\USER\DD SURVEYING SMR FOLDER\4995-001 SMR F2 SHEETS.DWG

DRAFT PRELIMINARY

SHEET 13

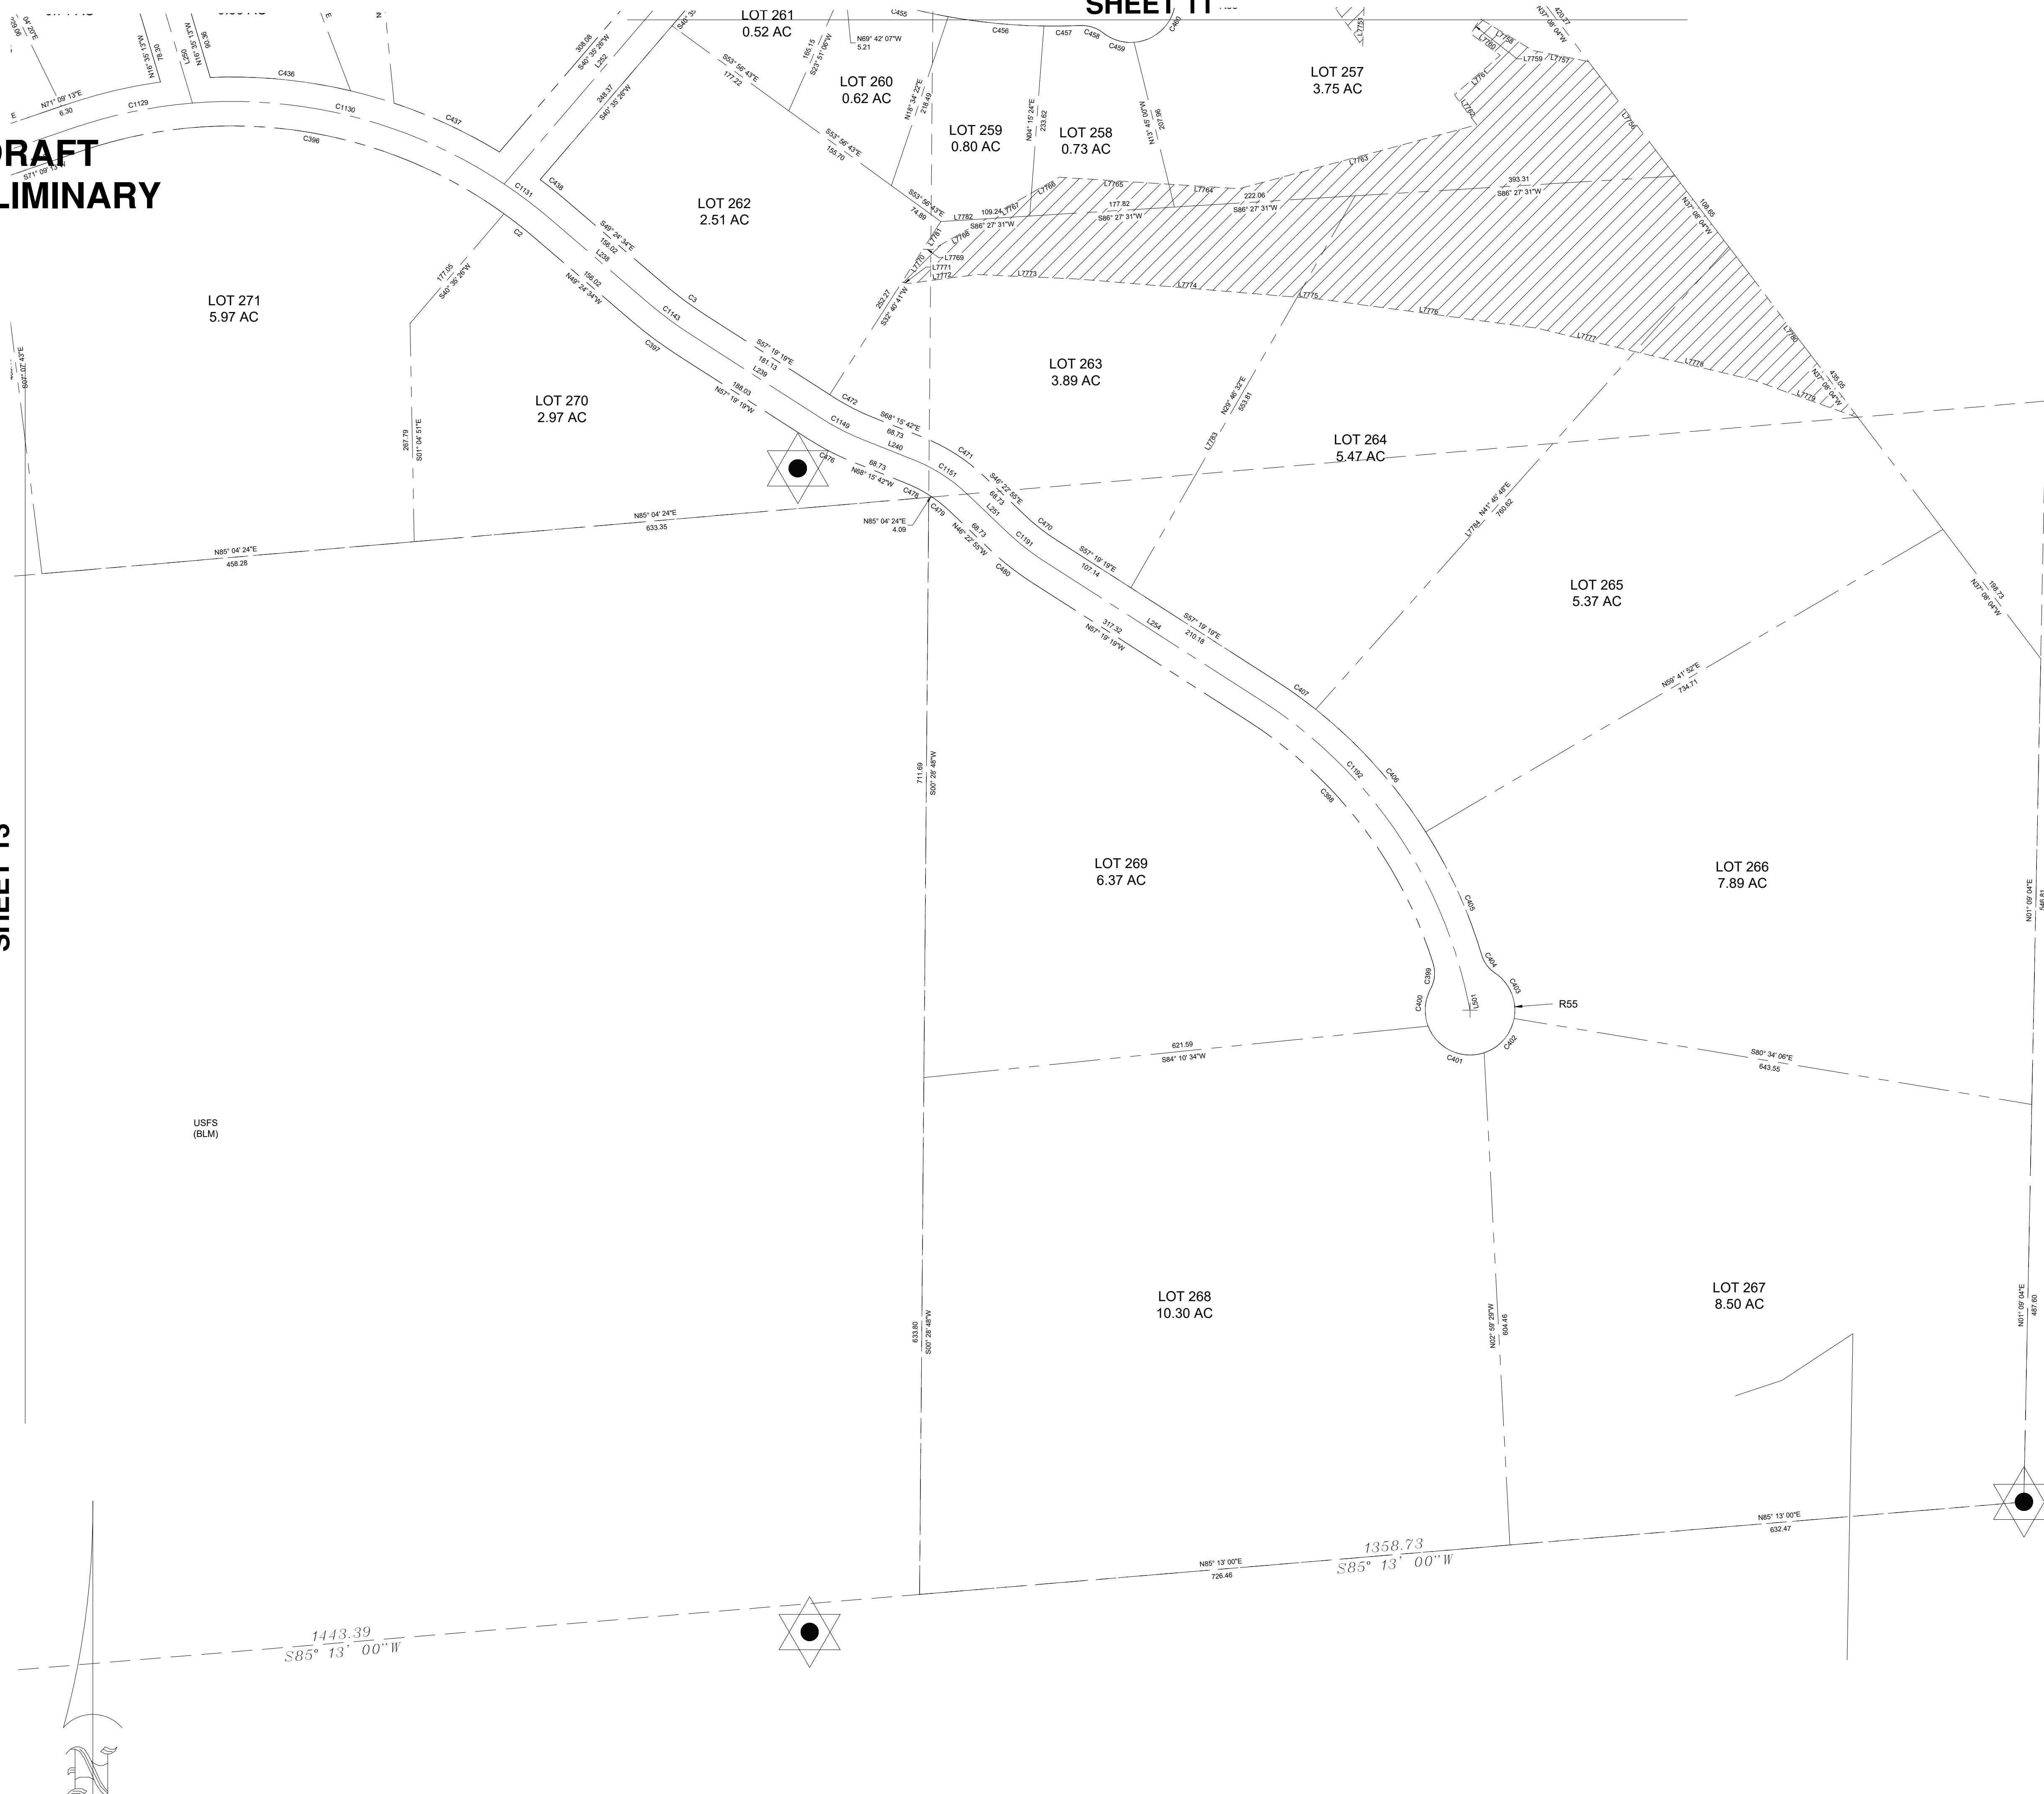


SHEET
12 of 28

| NO. | DATE | REVISION HISTORY |
|-----|------|------------------|
| | | |
| | | |
| | | |
| | | |
| | | |
| | | |
| | | |
| | | |
| | | |
| | | |
| | | |
| | | |


Contour Interval = N/A
IF THIS DRAWING IS PRESENTED IN A FORMAT OTHER THAN A1 X 24", THE GRAPHIC SCALE SHOULD BE UTILIZED.

STAGECOACH MOUNTAIN RANCH
FILING NO. 2
COUNTY OF ROUITT
STATE OF COLORADO

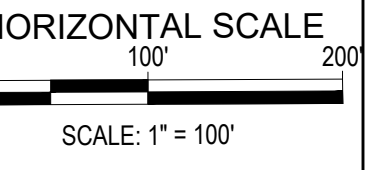


DATE: 09/23/24
CLIENT: DLC
PROJECT NO.: 4995-001
DWG FILE NAME:
4995-001 SMR F2 SHEETS.DWG
DWG FILE REF:
4995-001 XXXXXXXXXXXX.DWG
FILE NAME:
4995-001 SMR XXXXX SURVEY
DRAWN BY / CHECKED BY:
LM/TFK/S.MOON

D&D SURVEYING AND PLANNING LLC
P.O. Box 770926
Steamboat Springs, CO 80477
www.ddsurveying.com
(970) 879-2715

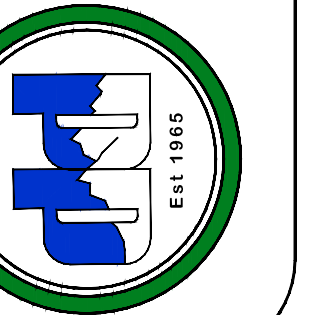

DRAFT PRELIMINARY

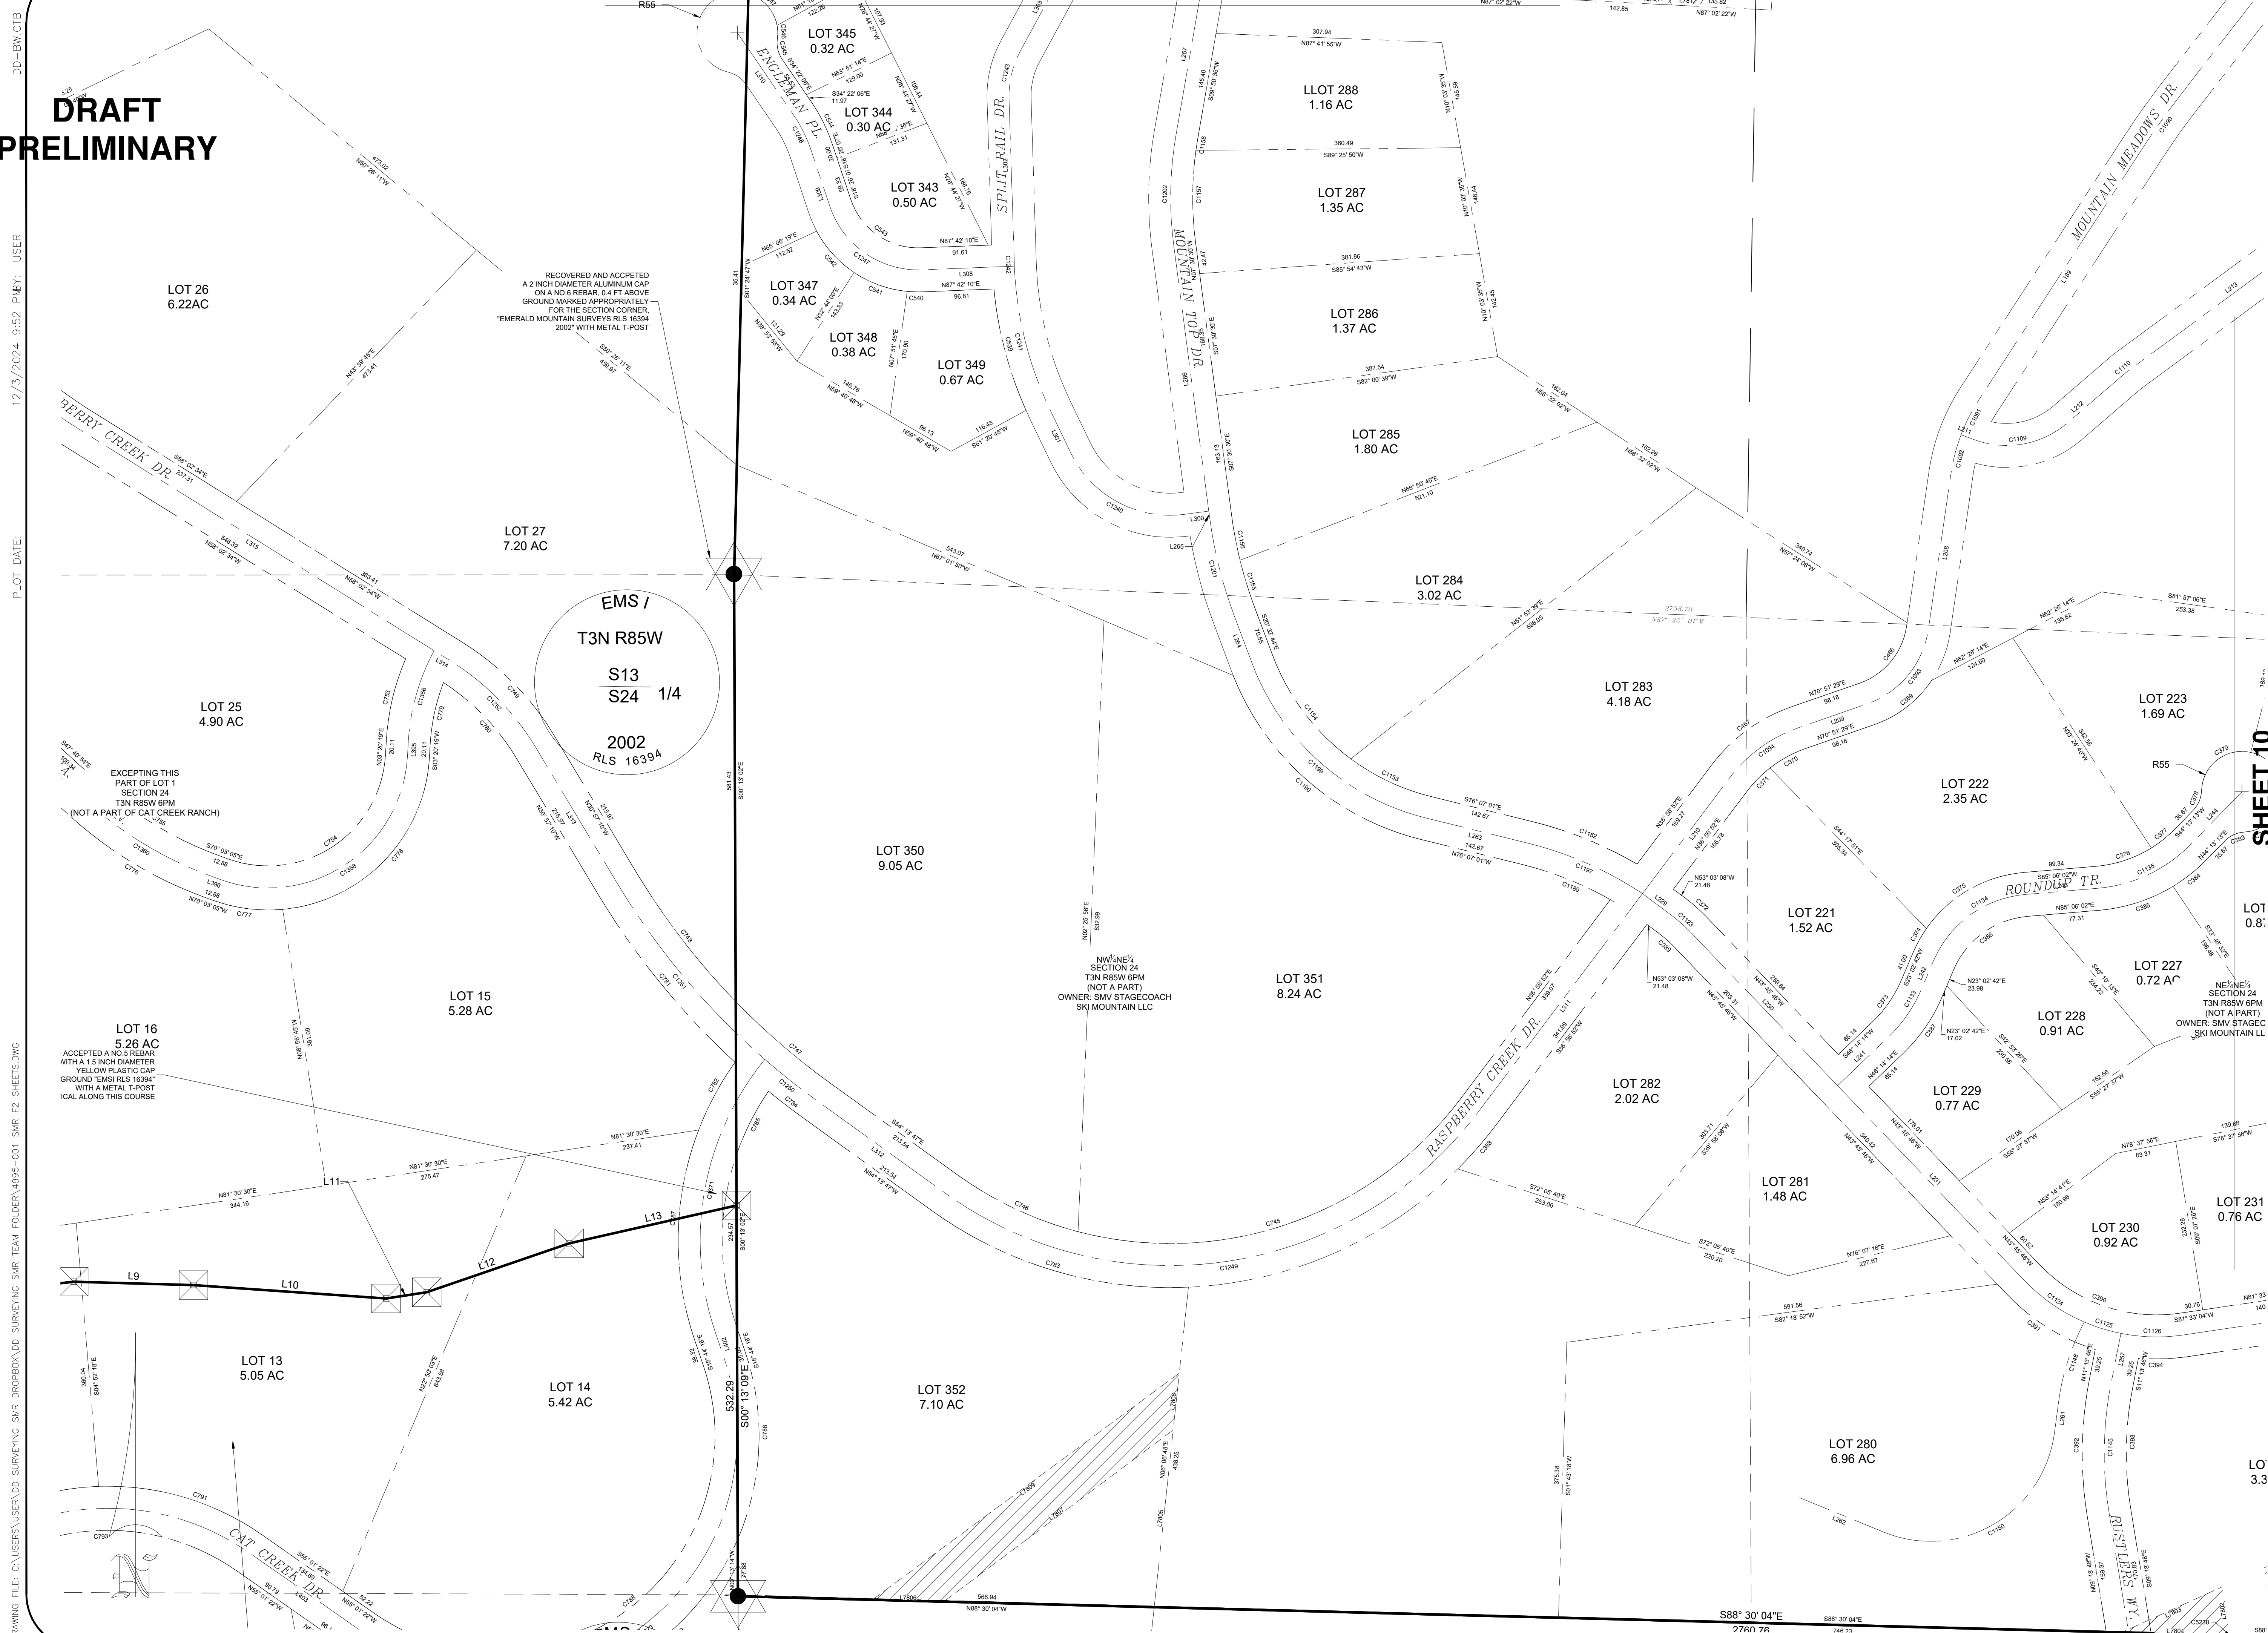

DD-BW-CTB
12/3/2024 9:52 PM BY: USER
PLOT DATE:
DRAWING FILE: C:\USERS\USER\DD SURVEYING\SMR FOLDER\4995-001 SMR F2 SHEETS.DWG

SHEET 13 of 28

Table with 3 columns: NO., DATE, REVISION HISTORY


Contour Interval = N/A
IF THIS DRAWING IS PRESENTED IN A FORMAT OTHER THAN 24" X 36" THE GRAPHIC SCALE SHOULD BE UTILIZED.

STAGECOACH MOUNTAIN RANCH
FILING NO. 2
COUNTY OF ROUTT
STATE OF COLORADO

HORIZONTAL SCALE
SCALE: 1" = 100'

DATE: 09/23/24
CLIENT: DLC
PROJECT NO.: 4995-001
DWG FILE NAME:
4995-001 SMR F2 SHEETS.DWG
DWG FILE REF:
4995-001 XXXXXXXXXX.DWG
FILE NAME:
4995-001 SMR XXXXX.SURVEY
DRAWN BY / CHECKED BY:
LM/TFK/S.MOON


D&D SURVEYING
AND PLANNING LLC
P.O. Box 770926
Steamboat Springs, CO 80477
www.ddsurveying.com
(970) 879-2715

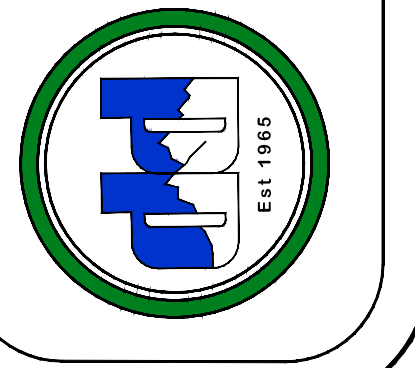

DRAFT
PRELIMINARY

PLOT DATE: 12/3/2024 9:52 PM BY: USER

DRAWING FILE: C:\USERS\USER\DD SURVEYING\SMR FOLDER\4995-001 SMR F2 SHEETS.DWG

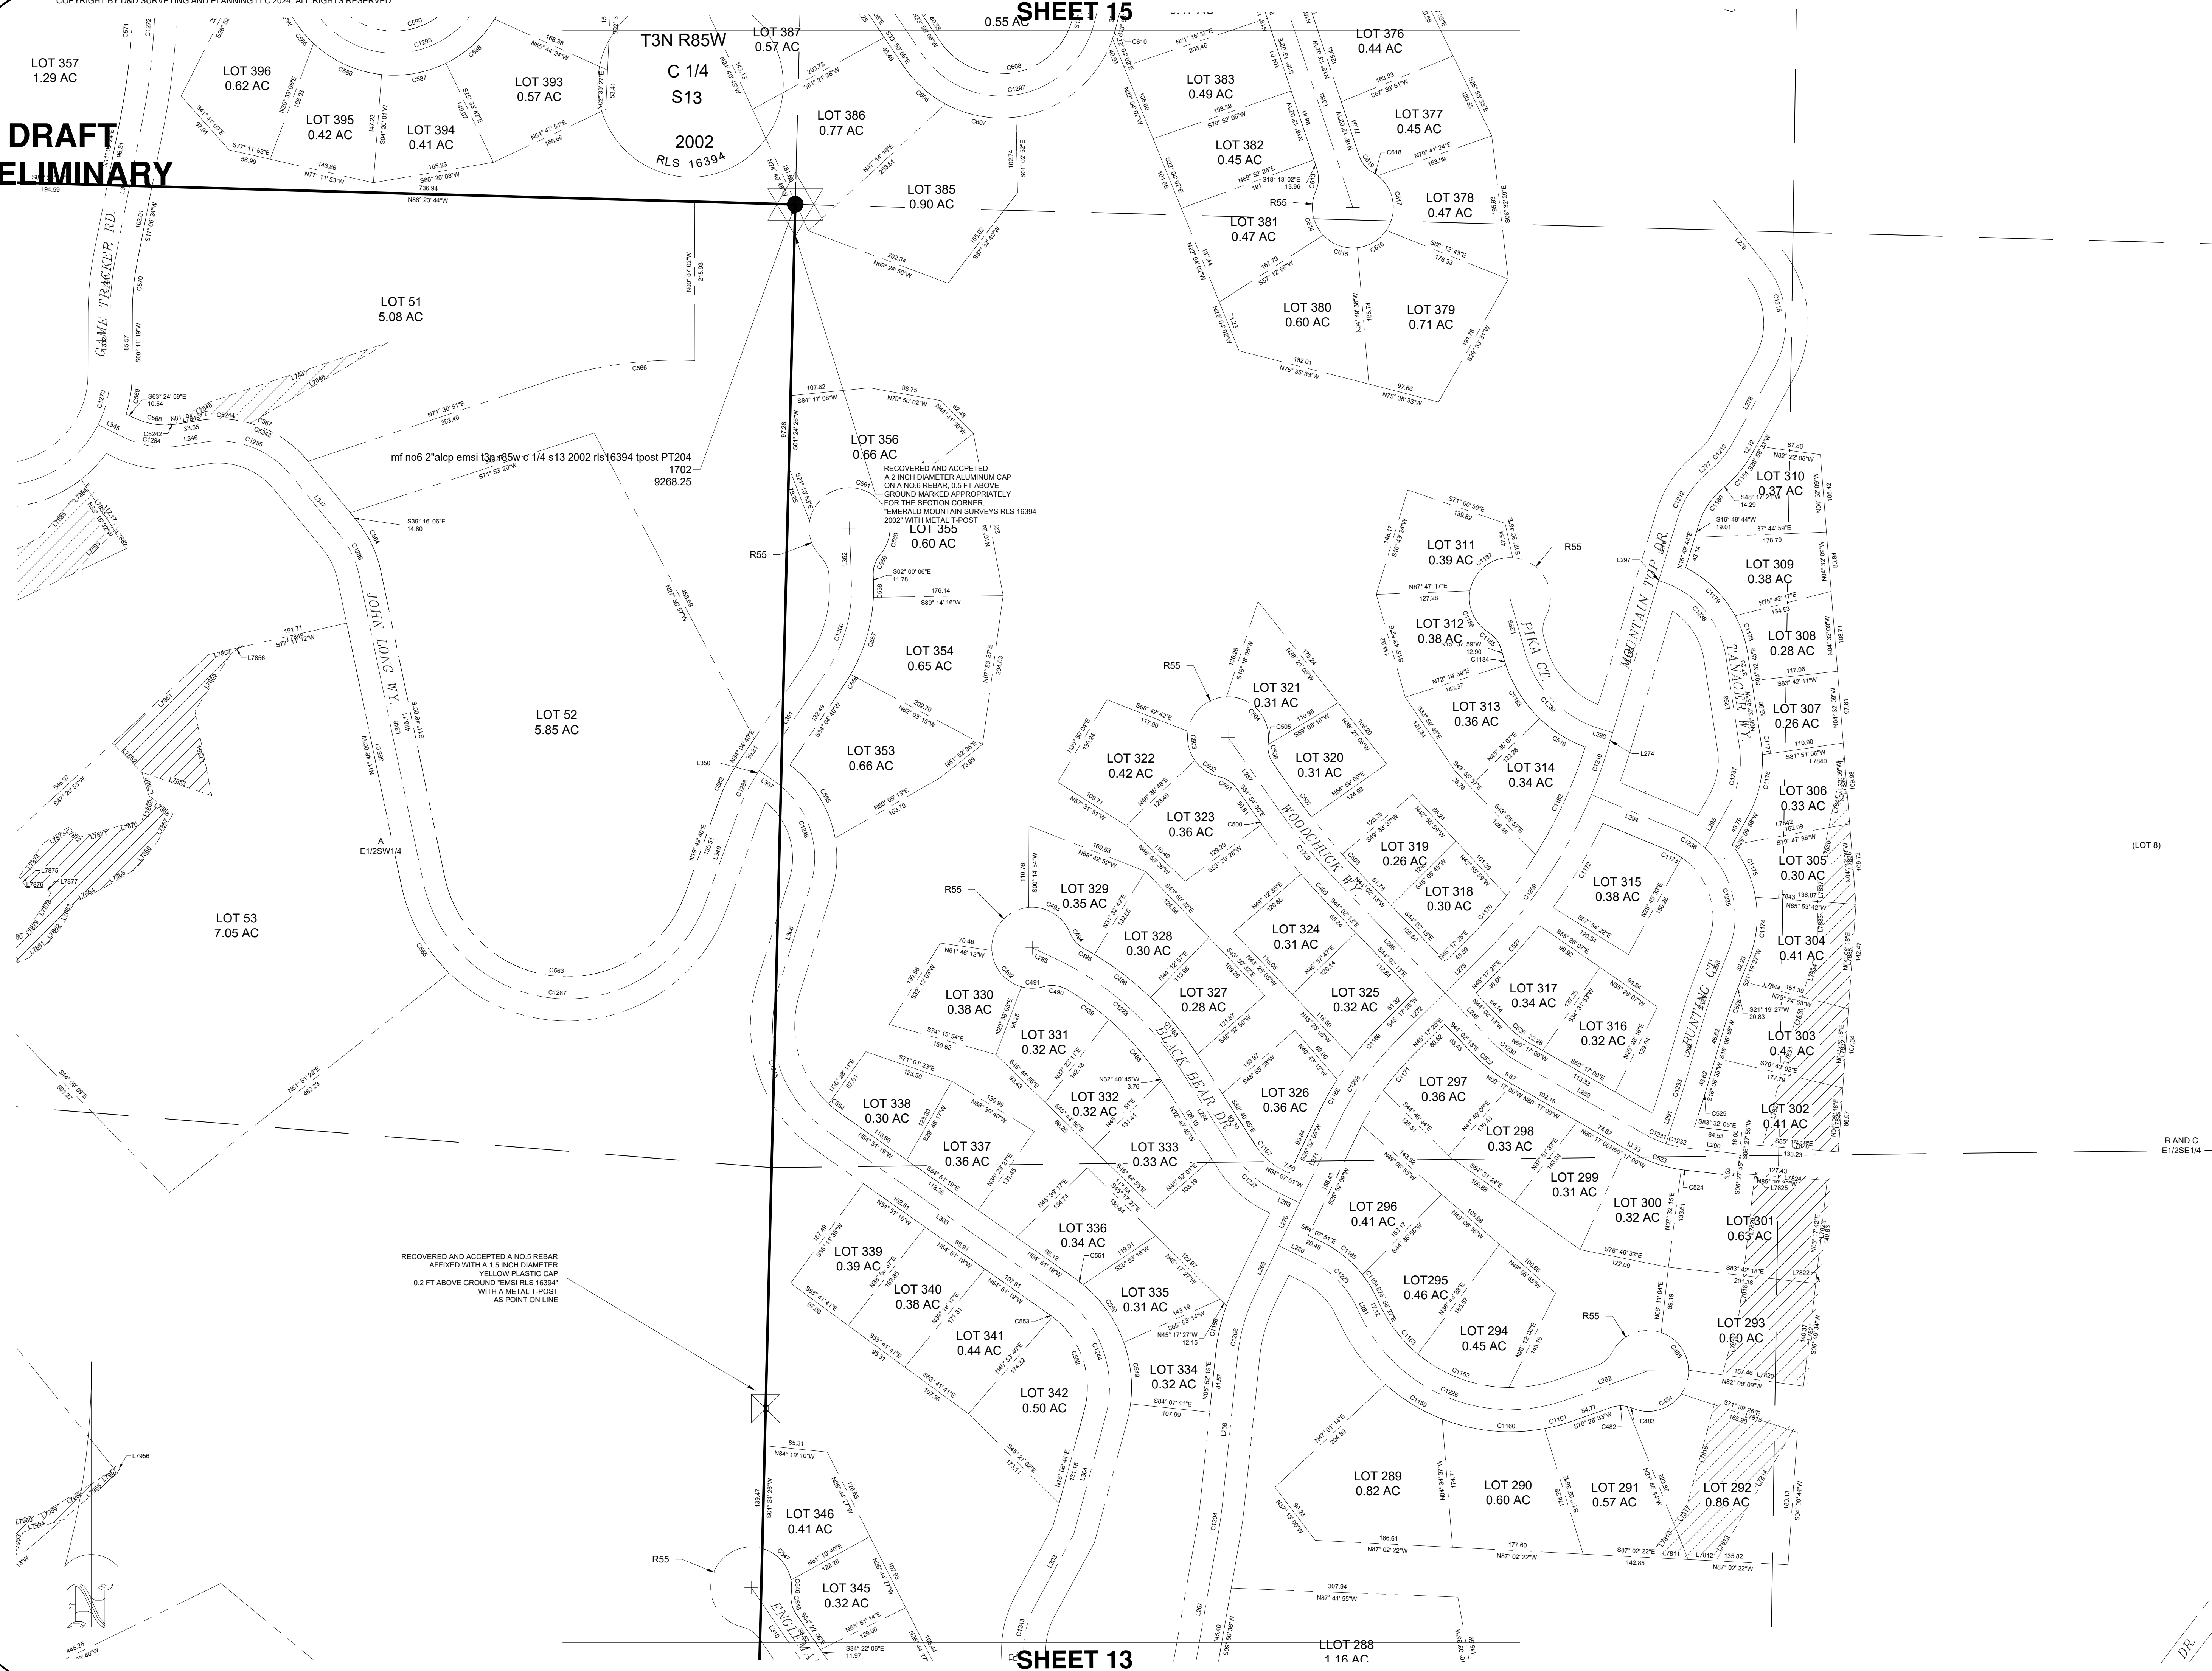

| NO. | DATE | REVISION HISTORY |
|-----|------|------------------|
| | | |
| | | |
Contour Interval = N/A

IF THIS DRAWING IS PRESENTED IN A FORMAT OTHER THAN 24" X 36" THE GRAPHIC SCALE SHOULD BE UTILIZED.

STAGECOACH MOUNTAIN RANCH
FILING NO. 2
COUNTY OF ROUTT
STATE OF COLORADO

HORIZONTAL SCALE

SCALE: 1" = 100'

DATE: 09/23/24

CLIENT: DLC

PROJECT NO.: 4995-001


DWG FILE NAME:
4995-001 SMR F2 SHEETS.DWG

DWG FILE REF:
4995-001 XXXXXXXX.DWG

FILE NAME:
4995-001 SMR XXXXX.SURVEY

DRAWN BY / CHECKED BY:
LM/TFK'S MOON

D&D SURVEYING LLC
AND PLANNING LLC
P.O. Box 770926
Steamboat Springs, CO 80477
www.ddsurveying.com
(970) 879-2715

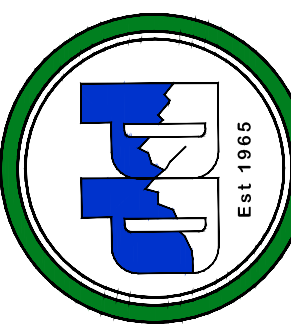

DRAFT PRELIMINARY

| NO. | DATE | REVISION HISTORY |
|-----|------|------------------|
| | | |
| | | |
| | | |
| | | |
| | | |
| | | |
| | | |

Contour Interval = N/A



IF THIS DRAWING IS PRESENTED IN A
FORMAT OTHER THAN A3 X 36" THE
GRAPHIC SCALE SHOULD BE UTILIZED.

STAGECOACH MOUNTAIN RANCH
FILING NO. 2
COUNTY OF ROUTT
STATE OF COLORADO

HORIZONTAL SCALE
0 100' 200'
SCALE: 1" = 100'

DATE: 09/23/24
CLIENT: DLC
PROJECT NO.: 4995-001
DWG FILE NAME:
4995-001 SMR F2 SHEETS.DWG
DWG FILE REF:
4995-001 XXXXXXXXXX.DWG
FILE NAME:
4995-001 SMR XXXXX.SURVEY
DRAWN BY / CHECKED BY:
LM/TFK'S MOON

**D&D SURVEYING
AND PLANNING LLC**
P.O. Box 770926
Steamboat Springs, CO 80477
www.ddsurveying.com
(970) 879-2715

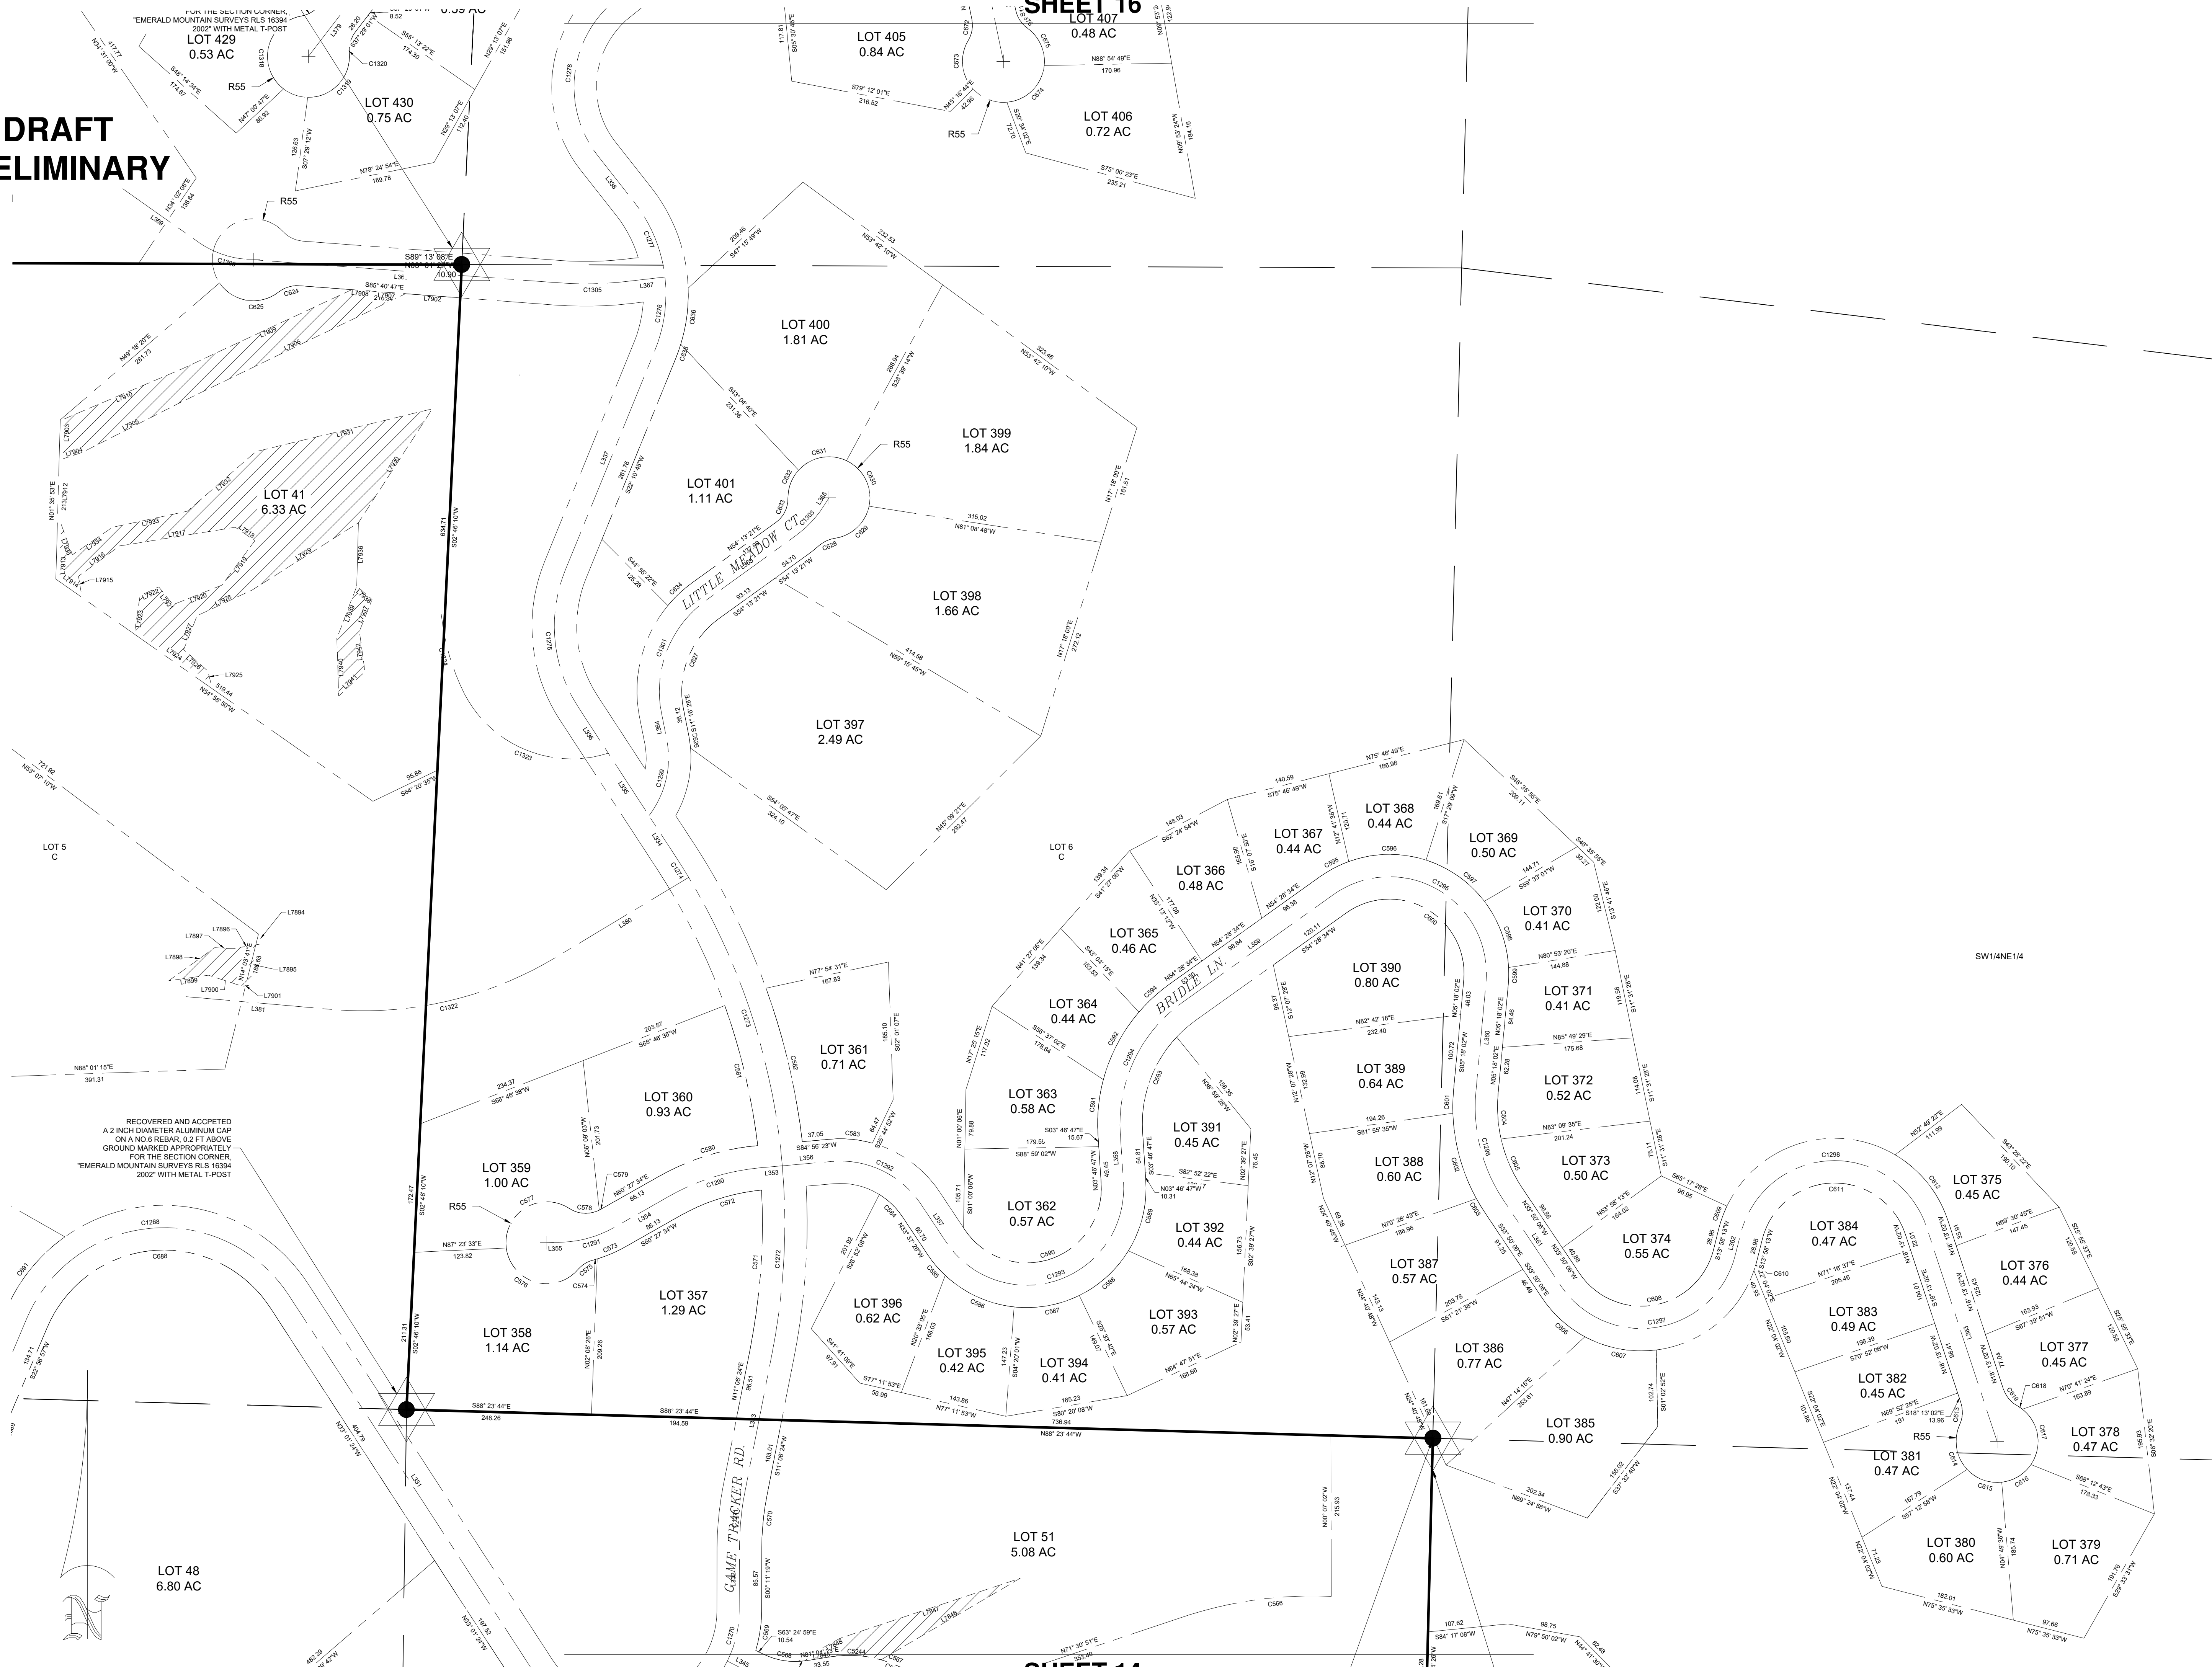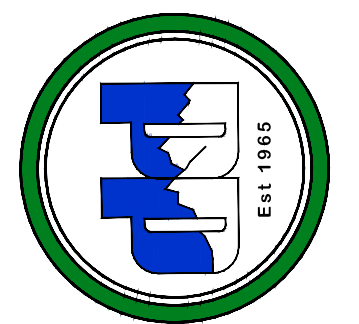


RECOVERED AND ACCEPTED
A 2 INCH DIAMETER ALUMINUM CAP
ON A NO. 6 REBAR, 0.2 FT ABOVE
GROUND MARKED APPROPRIATELY
FOR THE SECTION CORNER
EMERALD MOUNTAIN SURVEYS RLS 16394
2002 WITH METAL T-POST

LOT 48
6.80 AC


LOT 51
5.08 AC

DD-BW.CTB 12/3/2024 9:52 PM BY: USER PLOT DATE: D:\C:\USERS\USER\DD SURVEYING SMR TEAM FOLDER\4995-001 SMR F2 SHEETS.DWG

DRAFT PRELIMINARY

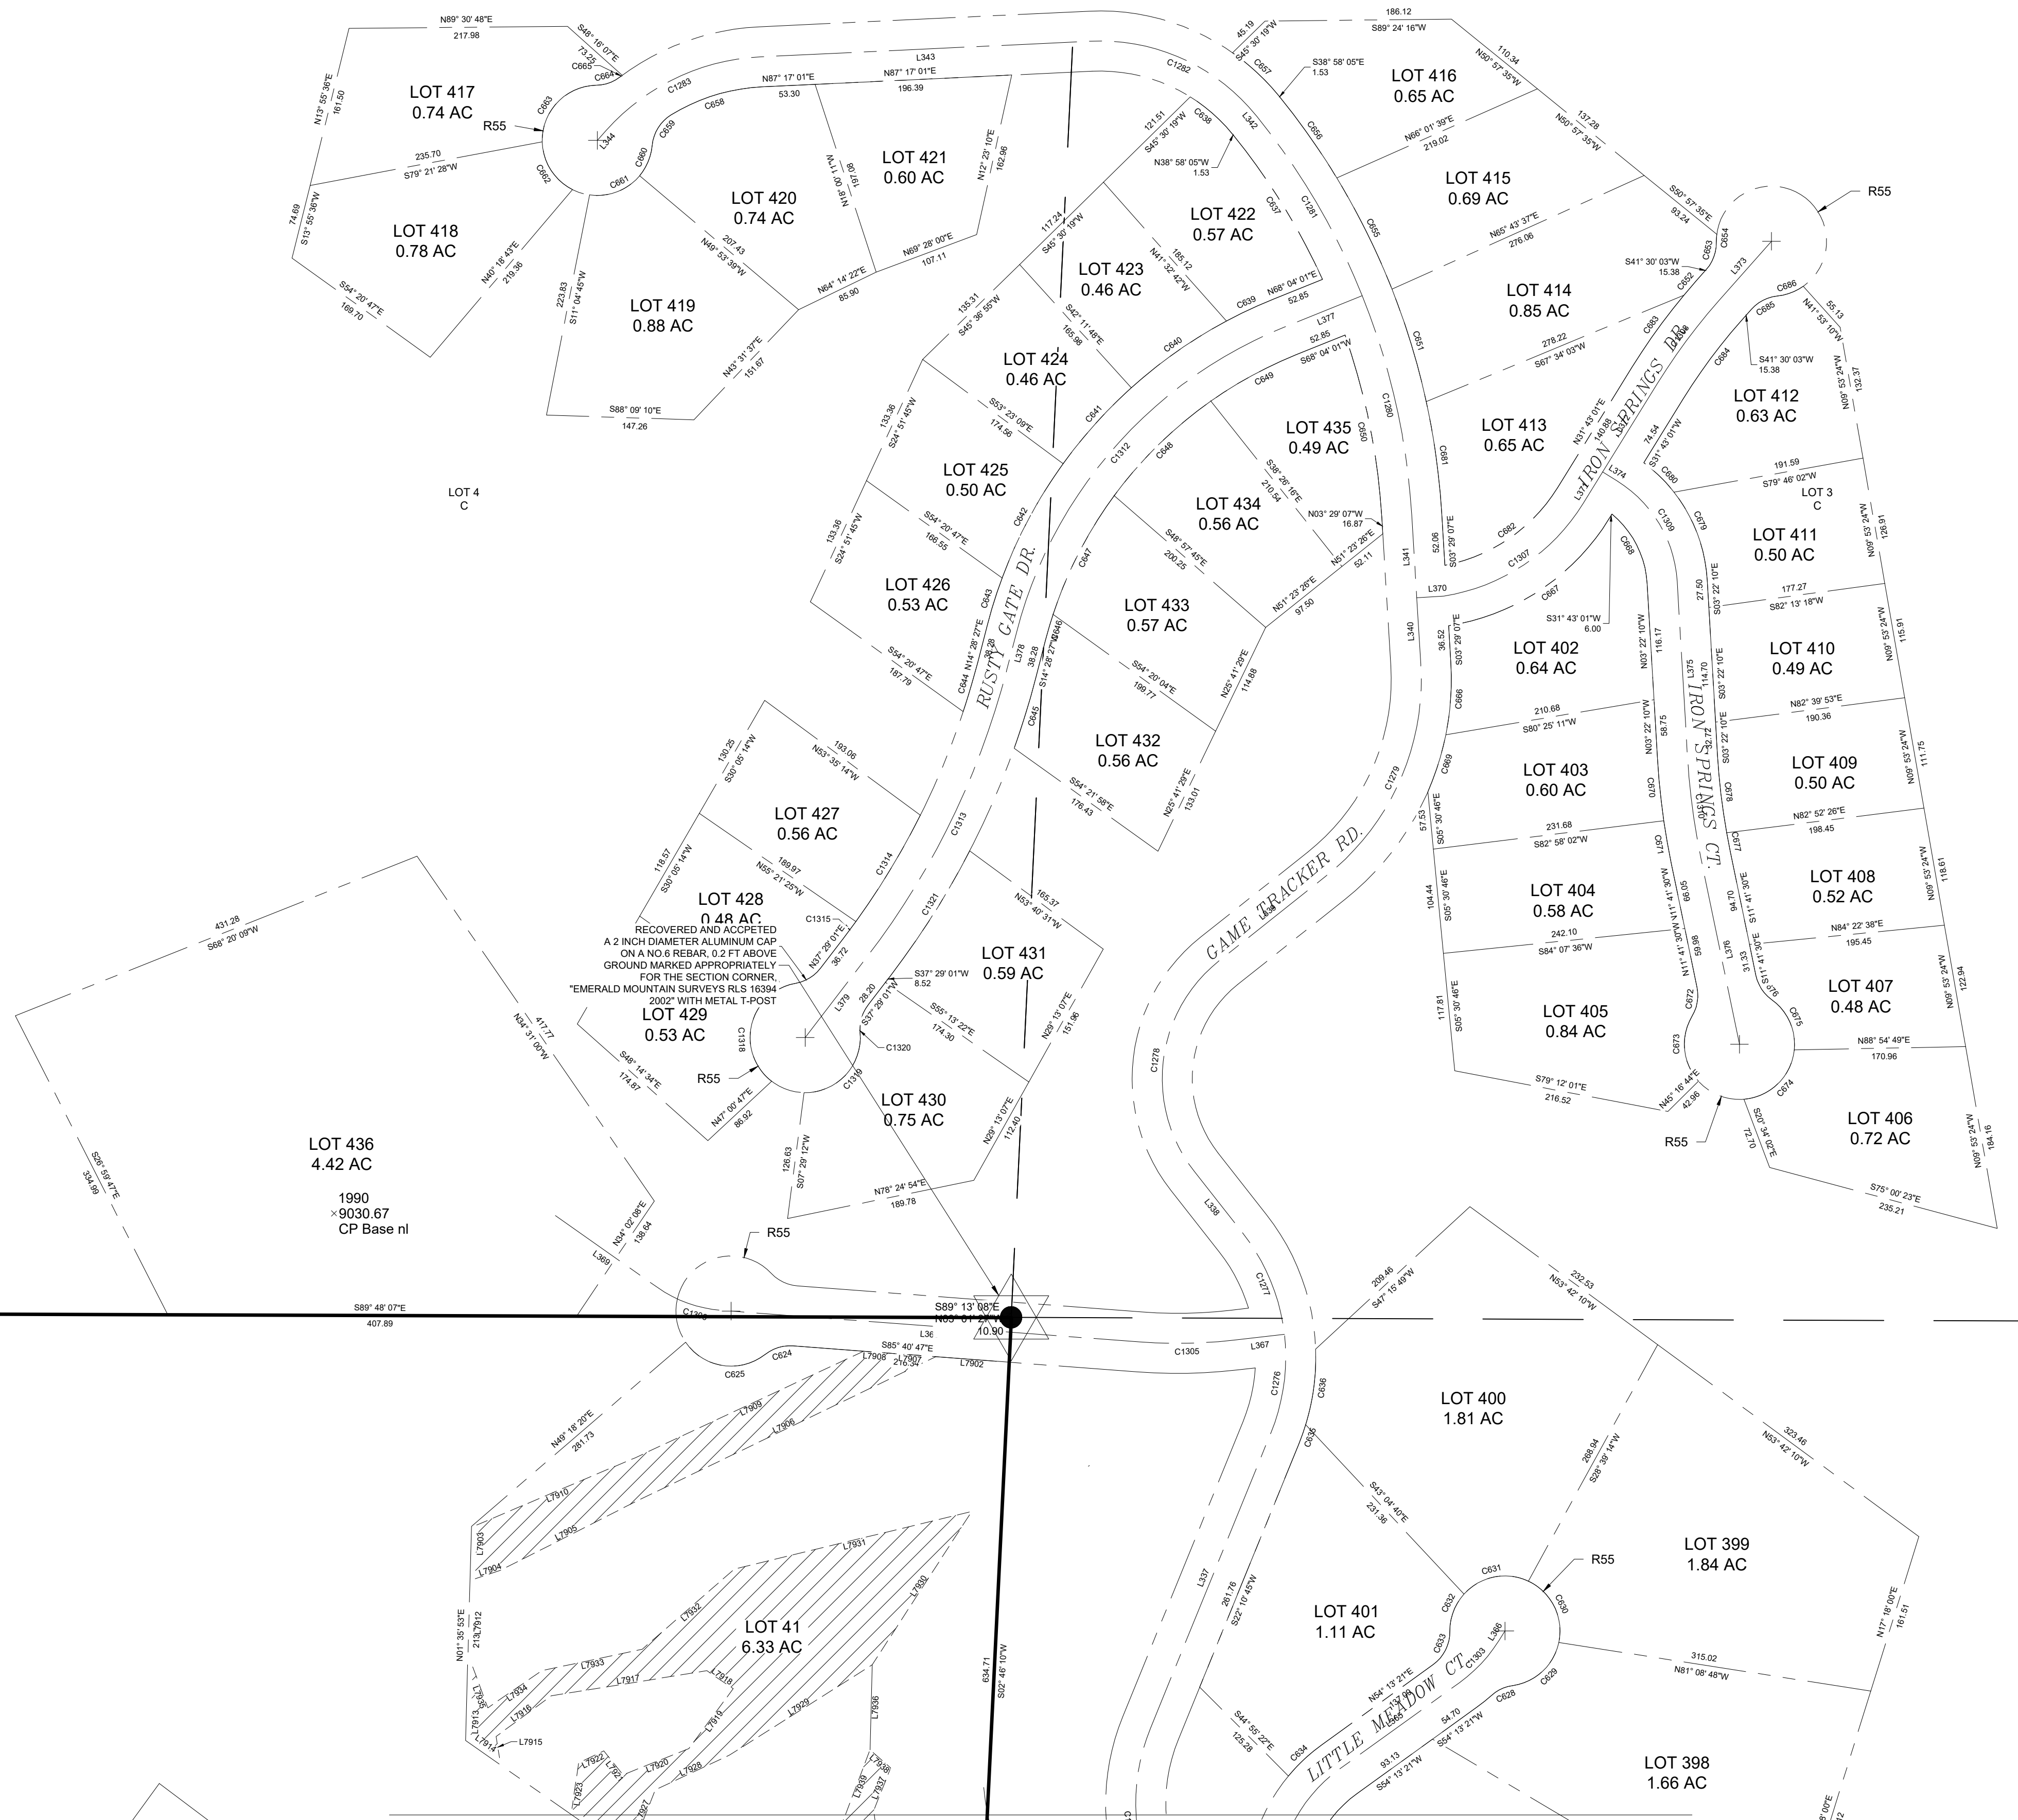

RECOVERED AND ACCEPTED
A 2.25" DIAMETER
GLO BRASS CAP ON AN
IRON PIPE, 1.4 FT ABOVE
GROUND MARKED APPROPRIATELY
FOR THE SECTION CORNER
1912

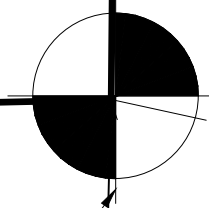

| | | |
|----------|------|------------------|
| SHEET | | INT |
| 16 of 28 | | |
| NO. | DATE | REVISION HISTORY |
| | | |
| | | |
Contour Interval = N/A

IF THIS DRAWING IS PRESENTED IN A FORMAT OTHER THAN A4 X 36" THE GRAPHIC SCALE SHOULD BE UTILIZED.

**STAGECOACH MOUNTAIN RANCH
FILING NO. 2
COUNTY OF ROUITT
STATE OF COLORADO**

HORIZONTAL SCALE
0 100' 200'
SCALE: 1" = 100'

DATE: 09/23/24
CLIENT: DLC
PROJECT NO.: 4995-001
DWG FILE NAME:
4995-001 SMR F2 SHEETS.DWG
DWG FILE REF:
4995-001 XXXXXXXXXX.DWG
FILE NAME:
4995-001 SMR XXXXX.SURVEY
DRAWN BY / CHECKED BY:
LM/TFK'S MOON

**D&D SURVEYING
AND PLANNING LLC**
P.O. Box 770926
Steamboat Springs, CO 80477
www.ddsurveying.com
(970) 879-2715

DD-BW-CTB
12/3/2024 9:52 PM BY: USER
PLOT DATE:
DRAWING FILE: C:\USERS\USER\DD SURVEYING\SMR DROPBOX\DD SURVEYING\SMR TEAM FOLDER\4995-001 SMR F2 SHEETS.DWG

SHEET 1 - LOT CURVES

Table with 12 columns: Curve #, Length, Radius, Delta, Chord Direction, Chord Length. Contains curve data for sheets 1 and 2.

SHEET 2 - LOT CURVES

Table with 12 columns: Curve #, Length, Radius, Delta, Chord Direction, Chord Length. Contains curve data for sheets 2 and 3.

SHEET 3 - LOT CURVES

Table with 12 columns: Curve #, Length, Radius, Delta, Chord Direction, Chord Length. Contains curve data for sheets 3 and 4.

DRAFT PRELIMINARY

SHEET 4 - LOT CURVES

Table with 6 columns: Curve #, Length, Radius, Delta, Chord Direction, Chord Length. Contains curve data for sheet 4.

SHEET 5 - LOT CURVES

Table with 12 columns: Curve #, Length, Radius, Delta, Chord Direction, Chord Length. Contains curve data for sheets 5 and 6.

SHEET 6 - LOT CURVES

Table with 12 columns: Curve #, Length, Radius, Delta, Chord Direction, Chord Length. Contains curve data for sheets 6 and 7.

SHEET 7 - LOT CURVES

Table with 12 columns: Curve #, Length, Radius, Delta, Chord Direction, Chord Length. Contains curve data for sheets 7 and 8.

SHEET 8 - LOT CURVES

Table with 6 columns: Curve #, Length, Radius, Delta, Chord Direction, Chord Length. Contains curve data for sheet 8.

SHEET 9 - LOT CURVES

Table with 6 columns: Curve #, Length, Radius, Delta, Chord Direction, Chord Length. Contains curve data for sheet 9.


Revision history table with columns: NO., DATE, REVISION HISTORY.

Contour Interval = N/A

IF THIS DRAWING IS PRESENTED IN A FORMAT OTHER THAN A3 X 36" THE GRAPHIC SCALE SHOULD BE UTILIZED.

STAGECOACH MOUNTAIN RANCH FILING NO. 2 COUNTY OF ROUTT STATE OF COLORADO

HORIZONTAL SCALE

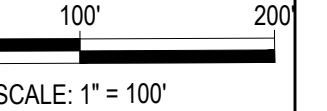

SCALE: 1" = 100'

DATE: 09/23/24

CLIENT: DLC

PROJECT NO.: 4995-001

DWG FILE NAME:

4995-001 SMR F2 SHEETS.DWG

DWG FILE REF:

4995-001 XXXXXXXX.DWG


FILE NAME:

4995-001 SMR XXXXX.SURVEY

DRAWN BY / CHECKED BY:

LM/TFK/S.MOON

D&D SURVEYING AND PLANNING LLC P.O. Box 770926 Steamboat Springs, CO 80477 www.ddsurveying.com (970) 879-2715

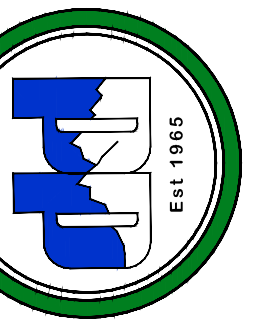

SHEET 10 - LOT CURVES

Table with 16 columns: CURVE TABLE (Curve #, Length, Radius, Delta, Chord Direction, Chord Length) and CURVE TABLE (Curve #, Length, Radius, Delta, Chord Direction, Chord Length). Rows include curves C369 through C388.

SHEET 11 & 12 - LOT CURVES

Table with 16 columns: CURVE TABLE (Curve #, Length, Radius, Delta, Chord Direction, Chord Length) and CURVE TABLE (Curve #, Length, Radius, Delta, Chord Direction, Chord Length). Rows include curves C2 through C445.

SHEET 13 - LOT CURVES

Table with 16 columns: CURVE TABLE (Curve #, Length, Radius, Delta, Chord Direction, Chord Length) and CURVE TABLE (Curve #, Length, Radius, Delta, Chord Direction, Chord Length). Rows include curves C466 through C1154.

SHEET 14 - LOT CURVES

Table with 16 columns: CURVE TABLE (Curve #, Length, Radius, Delta, Chord Direction, Chord Length) and CURVE TABLE (Curve #, Length, Radius, Delta, Chord Direction, Chord Length). Rows include curves C482 through C523.

SHEET 15 - LOT CURVES

Table with 16 columns: CURVE TABLE (Curve #, Length, Radius, Delta, Chord Direction, Chord Length) and CURVE TABLE (Curve #, Length, Radius, Delta, Chord Direction, Chord Length). Rows include curves C571 through C590.

SHEET 16 - LOT CURVES


Table with 16 columns: CURVE TABLE (Curve #, Length, Radius, Delta, Chord Direction, Chord Length) and CURVE TABLE (Curve #, Length, Radius, Delta, Chord Direction, Chord Length). Rows include curves C637 through C656.

Revision History table with columns: NO., DATE, REVISION HISTORY.

Contour Interval = N/A


IF THIS DRAWING IS PRESENTED IN A FORMAT OTHER THAN A3 X 36" THE GRAPHIC SCALE SHOULD BE UTILIZED.

STAGECOACH MOUNTAIN RANCH FILING NO. 2 COUNTY OF ROUTT STATE OF COLORADO

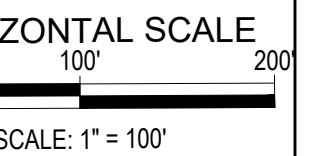

DATE: 09/23/24 CLIENT: DLC PROJECT NO.: 4995-001 DWG FILE NAME: 4995-001_SMR_F2_SHEETS.DWG DWG FILE REF: 4995-001_XXXXXXX.DWG FILE NAME: 4995-001_SMR_XXXXX.SURVEY DRAWN BY / CHECKED BY: LM/TFK/S.MOON

D&D SURVEYING AND PLANNING LLC P.O. Box 770926 Steamboat Springs, CO 80477 www.ddsurveying.com (970) 879-2715

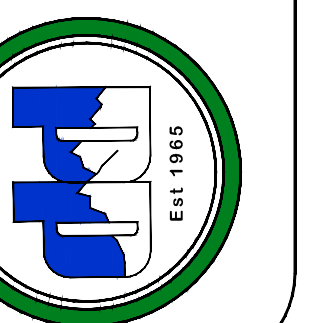

SHEET 1 - ROAD CENTERLINE

Table with 4 columns: CURVE TABLE, CURVE TABLE, LINE TABLE, LINE TABLE. Contains curve and line data for Sheet 1.

SHEET 2 - ROAD CENTERLINE

Table with 4 columns: CURVE TABLE, LINE TABLE, LINE TABLE. Contains curve and line data for Sheet 2.

DRAFT PRELIMINARY

SHEET 3 - ROAD CENTERLINE

Table with 4 columns: CURVE TABLE, CURVE TABLE, LINE TABLE, LINE TABLE. Contains curve and line data for Sheet 3.

SHEET 4 - ROAD CENTERLINE

Table with 4 columns: CURVE TABLE, LINE TABLE. Contains curve and line data for Sheet 4.

SHEET 5 - ROAD CENTERLINE

Table with 4 columns: CURVE TABLE, LINE TABLE. Contains curve and line data for Sheet 5.

SHEET 6 - ROAD CENTERLINE

Table with 4 columns: CURVE TABLE, LINE TABLE. Contains curve and line data for Sheet 6.

SHEET 7 - ROAD CENTERLINE

Table with 4 columns: CURVE TABLE, LINE TABLE. Contains curve and line data for Sheet 7.

SHEET 8 - ROAD CENTERLINE

Table with 4 columns: CURVE TABLE, LINE TABLE. Contains curve and line data for Sheet 8.

SHEET 9 - ROAD CENTERLINE


Table with 4 columns: CURVE TABLE, LINE TABLE. Contains curve and line data for Sheet 9.

Contour Interval = N/A

IF THIS DRAWING IS PRESENTED IN A FORMAT OTHER THAN A3 X 36" THE GRAPHIC SCALE SHOULD BE UTILIZED.

STAGECOACH MOUNTAIN RANCH FILING NO. 2 COUNTY OF ROUTT STATE OF COLORADO


HORIZONTAL SCALE

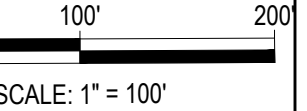

SCALE: 1" = 100'

DATE: 09/23/24 CLIENT: DLC PROJECT NO.: 4995-001 DWG FILE NAME: 4995-001 SMR F2 SHEETS.DWG DWG FILE REF: 4995-001 XXXXXXXX.DWG FILE NAME: 4995-001 SMR XXXXX.SURVEY DRAWN BY / CHECKED BY: LM/TFK/S.MOON

D&D SURVEYING AND PLANNING LLC P.O. Box 770926 Steamboat Springs, CO 80477 www.ddsurveying.com (970) 879-2715

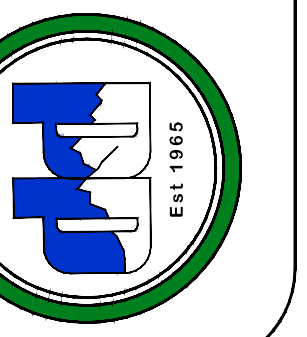

SHEET 10 - ROAD CENTERLINE

Table with 3 main sections: CURVE TABLE, LINE TABLE, and LINE TABLE. Contains data for curves C1092 through C1150.

SHEET 11 & 12 - ROAD CENTERLINE

Table with 2 main sections: CURVE TABLE and LINE TABLE. Contains data for curves C1141 and C1144.

SHEET 13 - ROAD CENTERLINE

Table with 2 main sections: CURVE TABLE and LINE TABLE. Contains data for curves C1197 through C1371.

DRAFT PRELIMINARY

SHEET 14 - ROAD CENTERLINE

Table with 4 main sections: CURVE TABLE, CURVE TABLE, LINE TABLE, and LINE TABLE. Contains data for curves C1204 through C1236.

SHEET 15 - ROAD CENTERLINE

Table with 3 main sections: CURVE TABLE, LINE TABLE, and LINE TABLE. Contains data for curves C1272 through C1324.

SHEET 16 - ROAD CENTERLINE


Table with 2 main sections: CURVE TABLE and LINE TABLE. Contains data for curves C1277 through C1313.

Revision history table with columns for NO., DATE, and REVISION HISTORY.

Contour Interval = N/A


IF THIS DRAWING IS PRESENTED IN A FORMAT OTHER THAN A3 X 36" THE GRAPHIC SCALE SHOULD BE UTILIZED.

STAGECOACH MOUNTAIN RANCH FILING NO. 2 COUNTY OF ROUTT STATE OF COLORADO

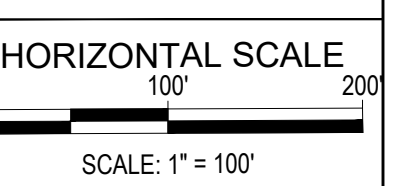

DATE: 09/23/24 CLIENT: DLC PROJECT NO.: 4995-001 DWG FILE NAME: 4995-001 SMR F2 SHEETS.DWG DWG FILE REF: 4995-001.XXXXXXXXXX.DWG FILE NAME: 4995-001 SMR.XXXX.SURVEY DRAWN BY / CHECKED BY: LM/TFK/S.MOON

D&D SURVEYING AND PLANNING LLC P.O. Box 770926 Steamboat Springs, CO 80477 www.ddsurveying.com (970) 879-2715

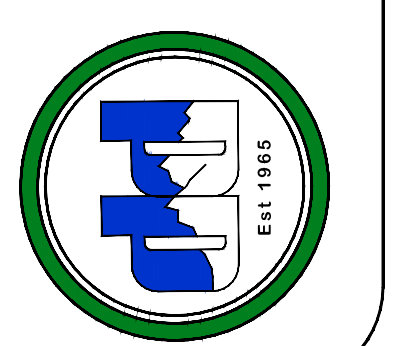

SHEET 1 - >30% SLOPE AREA

Table with columns: LINE TABLE, BOUNDARY CURVE TABLE. Includes line numbers, lengths, directions, curve numbers, lengths, radii, deltas, chord directions, and chord lengths.

SHEET 2 - >30% SLOPE AREA

Table with columns: BOUNDARY CURVE TABLE. Includes curve numbers, lengths, radii, deltas, chord directions, and chord lengths.

DRAFT PRELIMINARY

SHEET 2 - >30% SLOPE AREA

Main table with columns: LINE TABLE. Contains detailed survey data for multiple lines, including line numbers, lengths, directions, and curve data.


Main table with columns: LINE TABLE. Continuation of survey data from the previous table, including line numbers, lengths, directions, and curve data.

Revision history table with columns: NO., DATE, REVISION HISTORY.

Contour Interval = N/A


IF THIS DRAWING IS PRESENTED IN A FORMAT OTHER THAN 24" X 36" THE GRAPHIC SCALE SHOULD BE UTILIZED.

STAGECOACH MOUNTAIN RANCH FILING NO. 2 COUNTY OF ROUTT STATE OF COLORADO

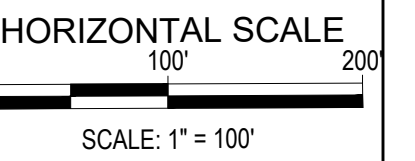

DATE: 09/23/24 CLIENT: DLC PROJECT NO.: 4995-001 DWG FILE NAME: 4995-001_SMR_F2_SHEETS.DWG DWG FILE REF: 4995-001_XXXXXXX.DWG FILE NAME: 4995-001_SMR_XXXXX.SURVEY DRAWN BY / CHECKED BY: LM/TFK/S.MOON

D&D SURVEYING AND PLANNING LLC P.O. Box 770926 Steamboat Springs, CO 80477 www.ddsurveying.com (970) 879-2715

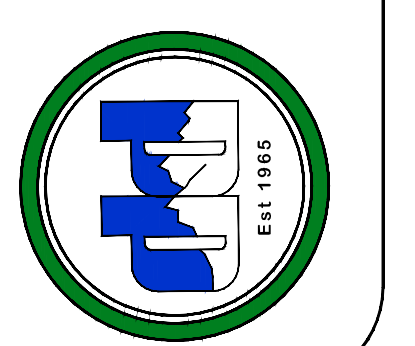

DD-BW-CTB 12/3/2024 9:52 PM BY: USER PLOT DATE: DRAWING FILE: C:\USERS\USER\DD SURVEYING\SMR_DROPBOX\DD SURVEYING\SMR_TEAM_FOLDER\4995-001_SMR_F2_SHEETS.DWG

SHEET 3 - >30% SLOPE AREA

Table with 12 columns of 'LINE TABLE' data. Each column contains line numbers, lengths, and directions for various survey points.

Table with 12 columns of 'LINE TABLE' data, continuing the survey points from the previous table.

Table with 12 columns of 'BOUNDARY CURVE TABLE' data. Each column contains curve numbers, lengths, radii, and chord directions for boundary curves.

DRAFT PRELIMINARY


Revision history table with columns for NO., DATE, and REVISION HISTORY.

Contour Interval = N/A

IF THIS DRAWING IS PRESENTED IN A FORMAT OTHER THAN A3 X 36" THE GRAPHIC SCALE SHOULD BE UTILIZED.

STAGECOACH MOUNTAIN RANCH FILING NO. 2 COUNTY OF ROUTT STATE OF COLORADO

HORIZONTAL SCALE

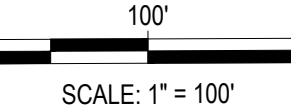

SCALE: 1" = 100'

DATE: 09/23/24

CLIENT: DLC

PROJECT NO.: 4995-001

DWG FILE NAME:

4995-001_SMR_F2_SHEETS.DWG

DWG FILE REF:

4995-001_XXXXXXX.DWG


FILE NAME:

4995-001_SMR_XXXXX.SURVEY

DRAWN BY / CHECKED BY:

LM/TFK/S. MOON

D&D SURVEYING AND PLANNING LLC P.O. Box 770926 Steamboat Springs, CO 80477 www.ddsurveying.com (970) 879-2715

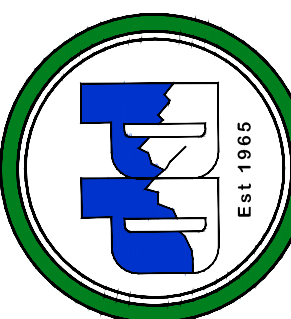

DD-BW-CTB 12/3/2024 9:52 PM BY: USER PLOT DATE: DRAWING FILE: C:\USERS\USER\DD SURVEYING\SMR FOLDER\4995-001_SMR_F2_SHEETS.DWG

SHEET 4 - >30% SLOPE AREA

Table with 28 columns (Line #, Length, Direction) and 28 rows of survey data for Sheet 4. Includes a 'BOUNDARY CURVE TABLE' section with columns for Curve #, Length, Radius, Delta, Chord Direction, and Chord Length.

DRAFT PRELIMINARY

INT

REVISION HISTORY

NO.

DATE

Contour Interval = N/A

IF THIS DRAWING IS PRESENTED IN A FORMAT OTHER THAN A3 X 36" THE GRAPHIC SCALE SHOULD BE UTILIZED.

SHEET 5 - >30% SLOPE AREA


Table with 28 columns (Line #, Length, Direction) and 28 rows of survey data for Sheet 5.

Contour Interval = N/A

IF THIS DRAWING IS PRESENTED IN A FORMAT OTHER THAN A3 X 36" THE GRAPHIC SCALE SHOULD BE UTILIZED.

STAGECOACH MOUNTAIN RANCH FILING NO. 2 COUNTY OF ROUTT STATE OF COLORADO

HORIZONTAL SCALE

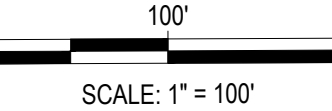

DATE: 09/23/24

CLIENT: DLC

PROJECT NO.: 4995-001


DWG FILE NAME: 4995-001_SMR_FZ_SHEETS.DWG

DWG FILE REF: 4995-001_XXXXXXX.DWG

FILE NAME: 4995-001_SMR_XXXXX.SURVEY

DRAWN BY / CHECKED BY: LM/TFK/S.MOON

D&D SURVEYING AND PLANNING LLC P.O. Box 770926 Steamboat Springs, CO 80477 www.ddsurveying.com (970) 879-2715

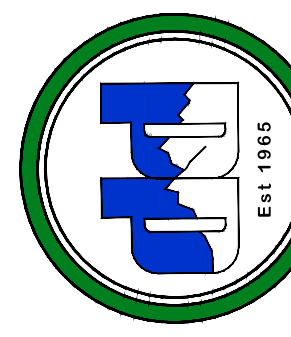

DD-BW-CBT

12/3/2024 9:52 PM BY: USER

PLOT DATE:

DRAWING FILE: C:\USERS\USER\DD SURVEYING\SMR_DROPBOX\DD SURVEYING\SMR_TEAM_FOLDER\4995-001_SMR_FZ_SHEETS.DWG

SHEET 5 - >30% SLOPE AREA

Table with 28 columns (Line #, Length, Direction) and 28 rows of survey data for Sheet 5.

Table with 28 columns (Line #, Length, Direction) and 28 rows of survey data for Sheet 6.

SHEET 6 - >30% SLOPE AREA


Table with 28 columns (Line #, Length, Direction) and 28 rows of survey data for Sheet 7.

Revision History table with columns for NO., DATE, and REVISION HISTORY.

Contour Interval = N/A

IF THIS DRAWING IS PRESENTED IN A FORMAT OTHER THAN A3 X 36" THE GRAPHIC SCALE SHOULD BE UTILIZED.


STAGECOACH MOUNTAIN RANCH FILING NO. 2 COUNTY OF ROUTT STATE OF COLORADO

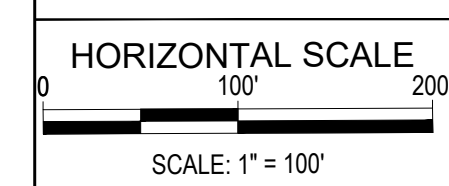

DATE: 09/23/24 CLIENT: DLC PROJECT NO.: 4995-001 DWG FILE NAME: 4995-001_SMR_F2_SHEETS.DWG DWG FILE REF: 4995-001_XXXXXXX.DWG FILE NAME: 4995-001_SMR_XXXXX.SURVEY DRAWN BY / CHECKED BY: LM/TFK/S.MOON

DRAFT PRELIMINARY

D&D SURVEYING AND PLANNING LLC P.O. Box 770926 Steamboat Springs, CO 80477 www.ddsurveying.com (970) 879-2715

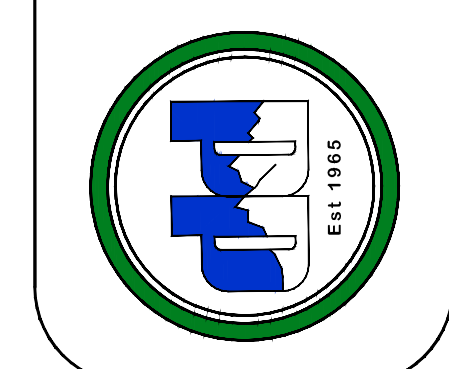

DD-BW-CBT 12/3/2024 9:52 PM BY: USER PLOT DATE: C:\USERS\USER\DD SURVEYING\SMR_DROPBOX\DD SURVEYING\SMR_TEAM_FOLDER\4995-001_SMR_F2_SHEETS.DWG

SHEET 6 - >30% SLOPE AREA

DD-BW-CTB 12/3/2024 9:52 PM BY: USER PLOT DATE: C:\USERS\USER\DD SURVEYING\SMR FOLDER\4995-001 SMR F2 SHEETS.DWG

Table with 24 columns (Line #, Length, Direction) and 24 rows of survey data.

Table with 24 columns (Line #, Length, Direction) and 24 rows of survey data.


Table with 16 columns (Line #, Length, Direction, Curve #, Length, Radius, Delta, Chord Direction, Chord Length) and 24 rows of boundary curve data.

Table with 2 columns (NO., DATE) and 24 rows for revision history.

Contour Interval = N/A

IF THIS DRAWING IS PRESENTED IN A FORMAT OTHER THAN A3 X 36" THE GRAPHIC SCALE SHOULD BE UTILIZED.

STAGECOACH MOUNTAIN RANCH FILING NO. 2 COUNTY OF ROUTT STATE OF COLORADO

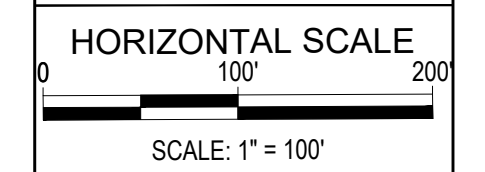

DATE: 09/23/24 CLIENT: DLC PROJECT NO.: 4995-001 DWG FILE NAME: 4995-001 SMR F2 SHEETS.DWG DWG FILE REF: 4995-001.XXXXXXXXXX.DWG FILE NAME: 4995-001 SMR XXXXX.SURVEY DRAWN BY / CHECKED BY: LM/TFK/S. MOON

DRAFT PRELIMINARY

D&D SURVEYING AND PLANNING LLC P.O. Box 770926 Steamboat Springs, CO 80477 www.ddsurveying.com (970) 879-2715



SHEET 7 - >30% SLOPE AREA

Table with 28 columns: LINE TABLE (Line #, Length, Direction), BOUNDARY CURVE TABLE (Curve #, Length, Radius, Delta, Chord Direction, Chord Length).

SHEET 8 - >30% SLOPE AREA

Table with 28 columns: LINE TABLE (Line #, Length, Direction), BOUNDARY CURVE TABLE (Curve #, Length, Radius, Delta, Chord Direction, Chord Length).

SHEET 9 - >30% SLOPE AREA

Table with 3 columns: LINE TABLE (Line #, Length, Direction).

SHEET 10 - >30% SLOPE AREA

Table with 28 columns: LINE TABLE (Line #, Length, Direction), BOUNDARY CURVE TABLE (Curve #, Length, Radius, Delta, Chord Direction, Chord Length).

SHEET 11 - >30% SLOPE AREA

Table with 3 columns: LINE TABLE (Line #, Length, Direction).

SHEET 12 - >30% SLOPE AREA

Table with 3 columns: LINE TABLE (Line #, Length, Direction).

SHEET 13 - >30% SLOPE AREA

Table with 28 columns: LINE TABLE (Line #, Length, Direction), BOUNDARY CURVE TABLE (Curve #, Length, Radius, Delta, Chord Direction, Chord Length).

DRAFT PRELIMINARY

Table with 2 columns: NO., DATE.

Contour Interval = N/A

IF THIS DRAWING IS PRESENTED IN A FORMAT OTHER THAN A3 X 36" THE GRAPHIC SCALE SHOULD BE UTILIZED.


STAGECOACH MOUNTAIN RANCH FILING NO. 2 COUNTY OF ROUTT STATE OF COLORADO

HORIZONTAL SCALE

SCALE: 1" = 100'

DATE: 09/23/24 CLIENT: DLC PROJECT NO.: 4995-001 DWG FILE NAME: 4995-001 SMR F2 SHEETS.DWG DWG FILE REF: 4995-001 XXXXXXXXXX.DWG FILE NAME: 4995-001 SMR XXXXX.SURVEY DRAWN BY / CHECKED BY: LM/TFK/S.MOON

D&D SURVEYING AND PLANNING LLC P.O. Box 770926 Steamboat Springs, CO 80477 www.ddsurveying.com (970) 879-2715

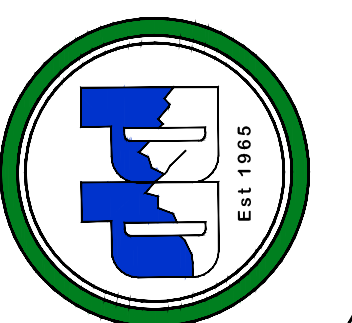

DD-BW-CTB

12/3/2024 9:52 PM BY: USER

PLOT DATE:

DRAWING FILE: C:\USERS\USER\DD SURVEYING SMR FOLDER\4995-001 SMR F2 SHEETS.DWG

