


**Legend**

- PROJECT SITE
- EXISTING BASINS
- HYDROLOGIC SOIL GROUP
- A
- B
- B/D
- C
- C/D
- D

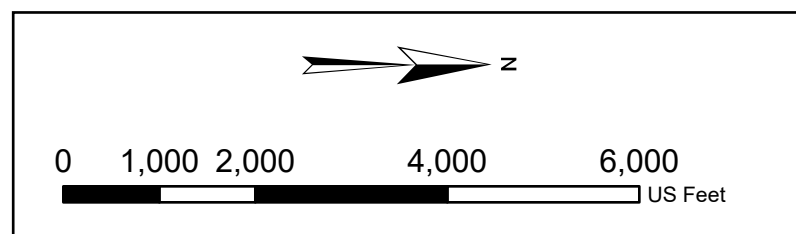

SOURCE: CUSTOM SOIL RESOURCE REPORT, NATURAL RESOURCES CONSERVATION SERVICE, UNITED STATES DEPARTMENT OF AGRICULTURE, WEB SOIL SURVEY, MARCH 2024.

STAGECOACH  
DRAINAGE BASIN STUDY  
HYDROLOGIC SOIL GROUP MAP


DESIGNED BY: SNM  
DRAWN BY: JMA  
CHECKED BY: BAH  
DATE: 06/07/2024

PROJECT NO.  
196778000  
DRAWING NAME  
SOILS OVERVIEW

**Kimley»Horn**  
© 2024 KIMLEY-HORN AND ASSOCIATES, INC.  
Engineering, Planning and  
Environmental Consultants

2 North Nevada Avenue, Suite 800  
Colorado Springs, CO (719) 455-0180



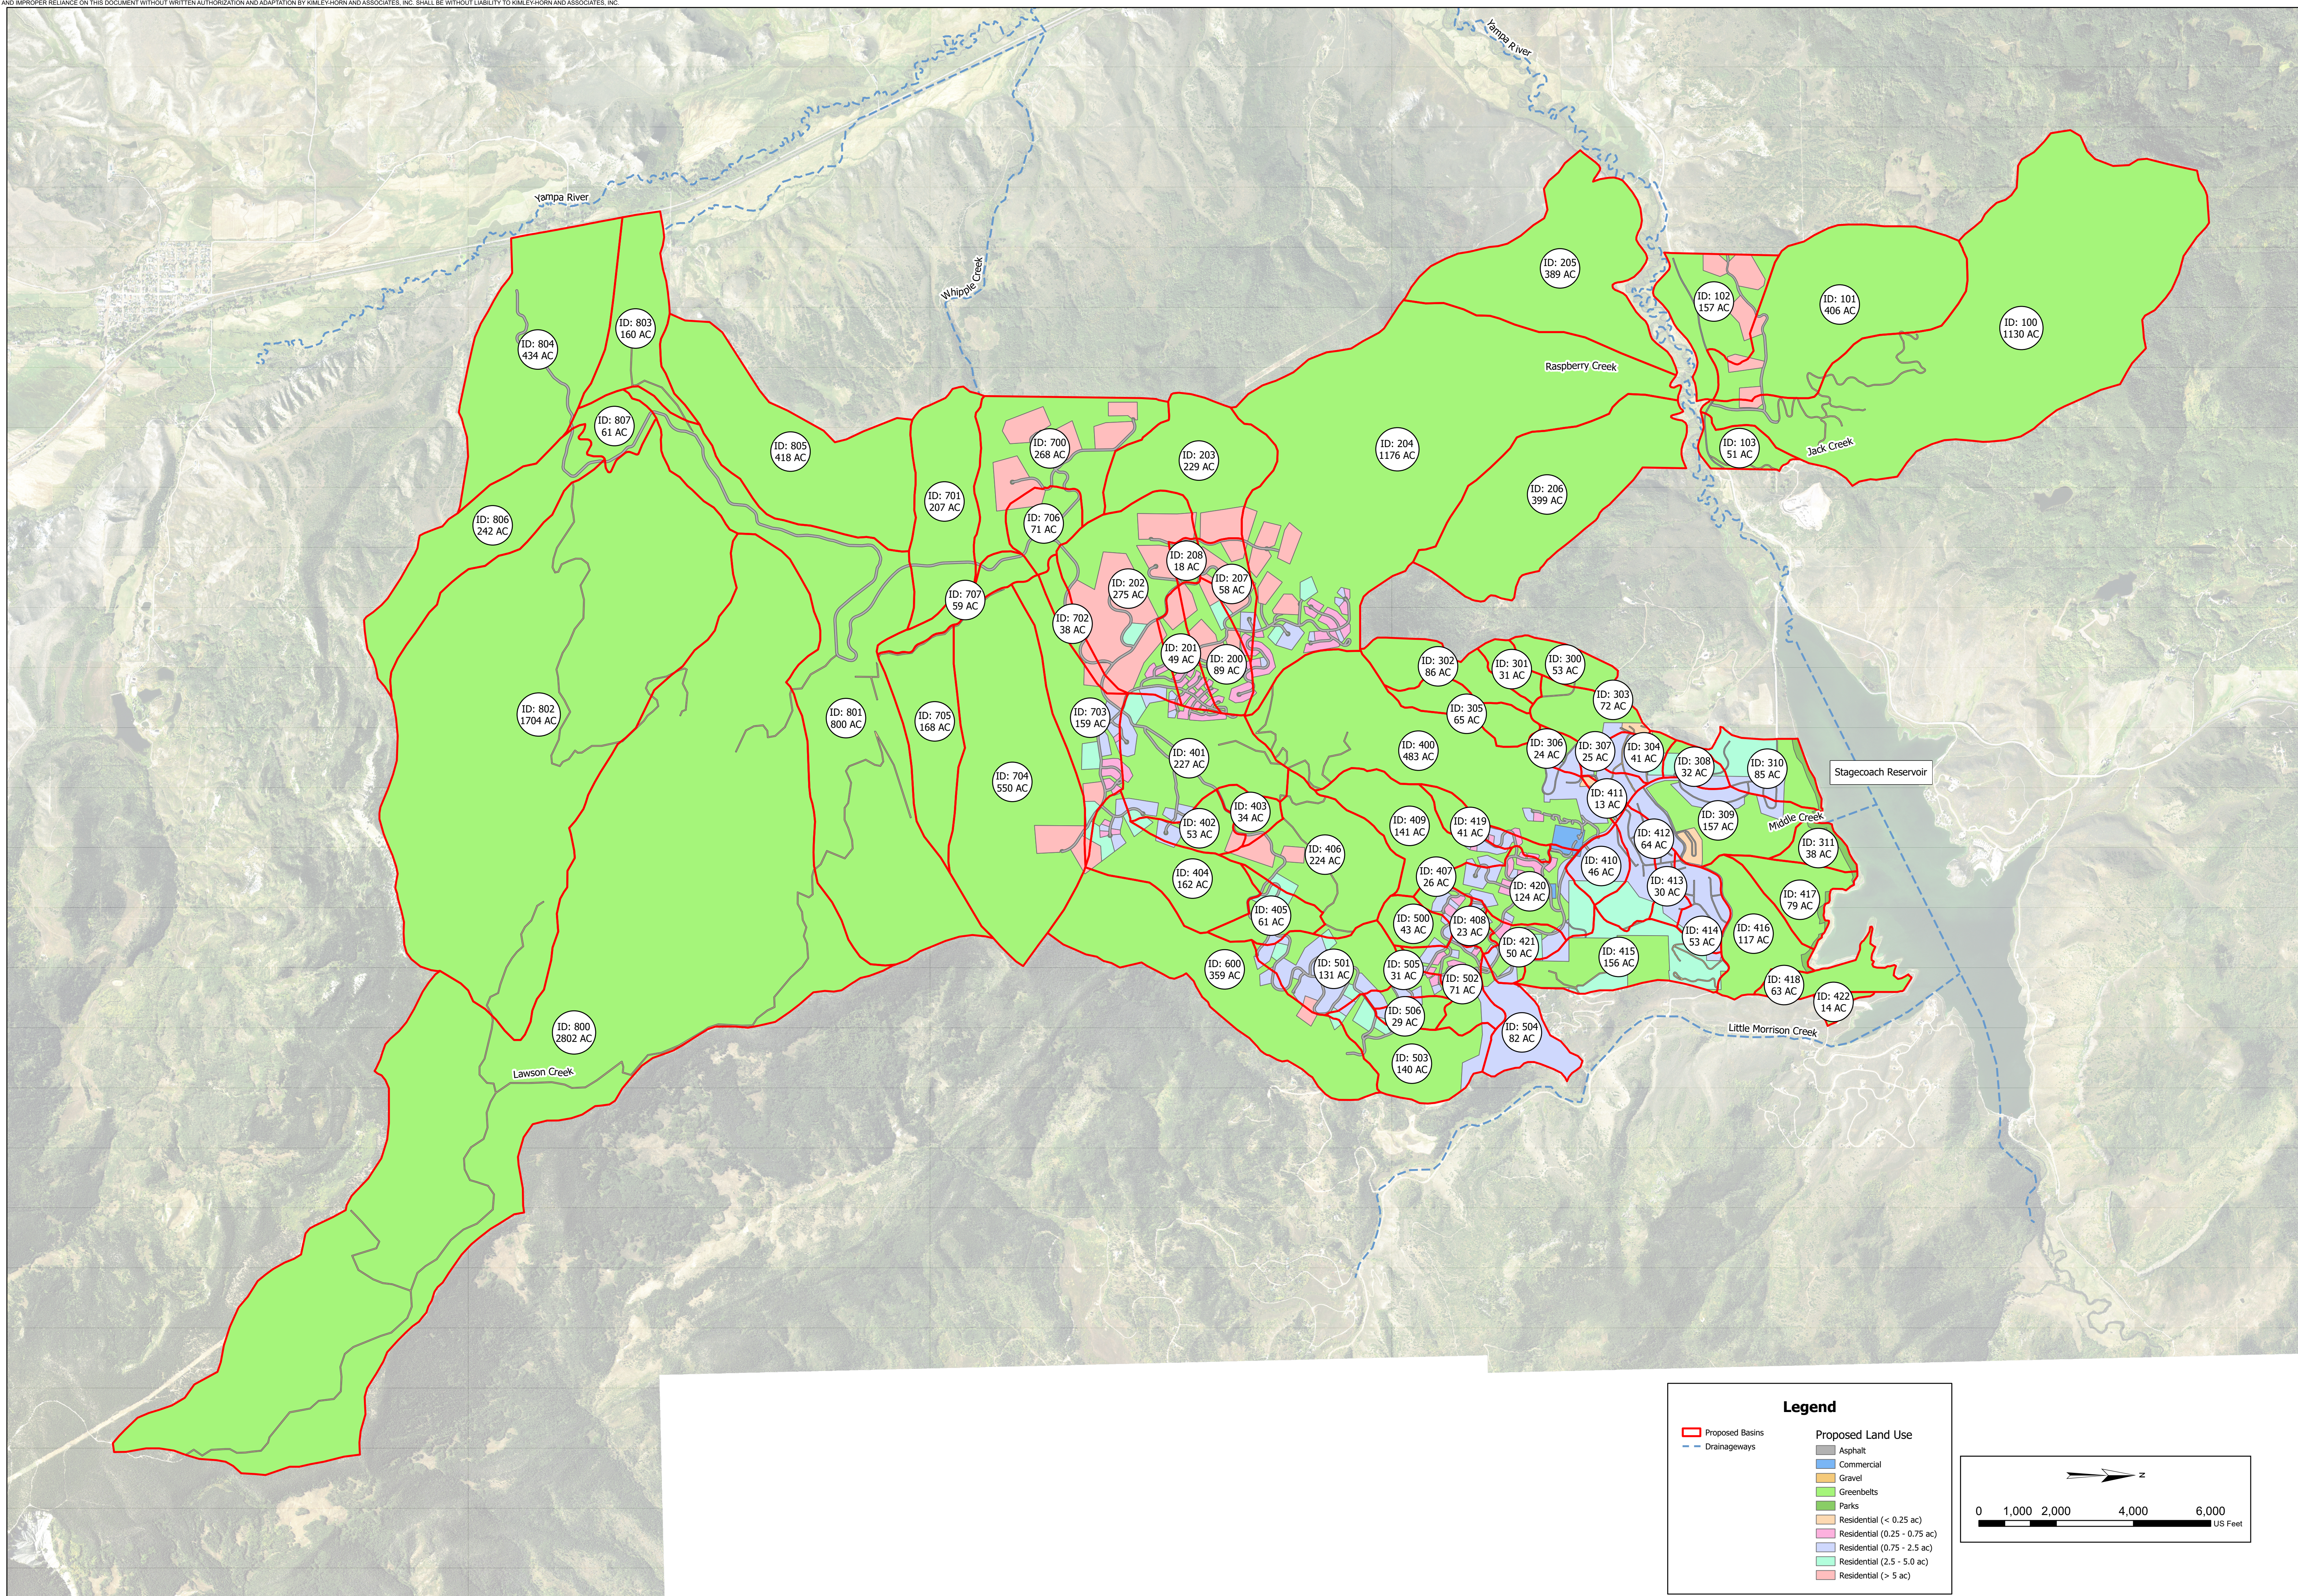


**Kimley»Horn**  
 © 2024 KIMLEY-HORN AND ASSOCIATES, INC.  
 Engineering, Planning and Environmental Consultants  
 2 North Nevada Avenue, Suite 800  
 Colorado Springs, CO 719 455-0780

DESIGNED BY: SNM  
 DRAWN BY: TOS  
 CHECKED BY: BAH  
 DATE: 11/22/2024

**STAGECOACH  
 DRAINAGE BASIN STUDY  
 PROPOSED LAND USE MAP**

PROJECT NO.  
 196778000  
 DRAWING NAME  
 PROP LAND USE