
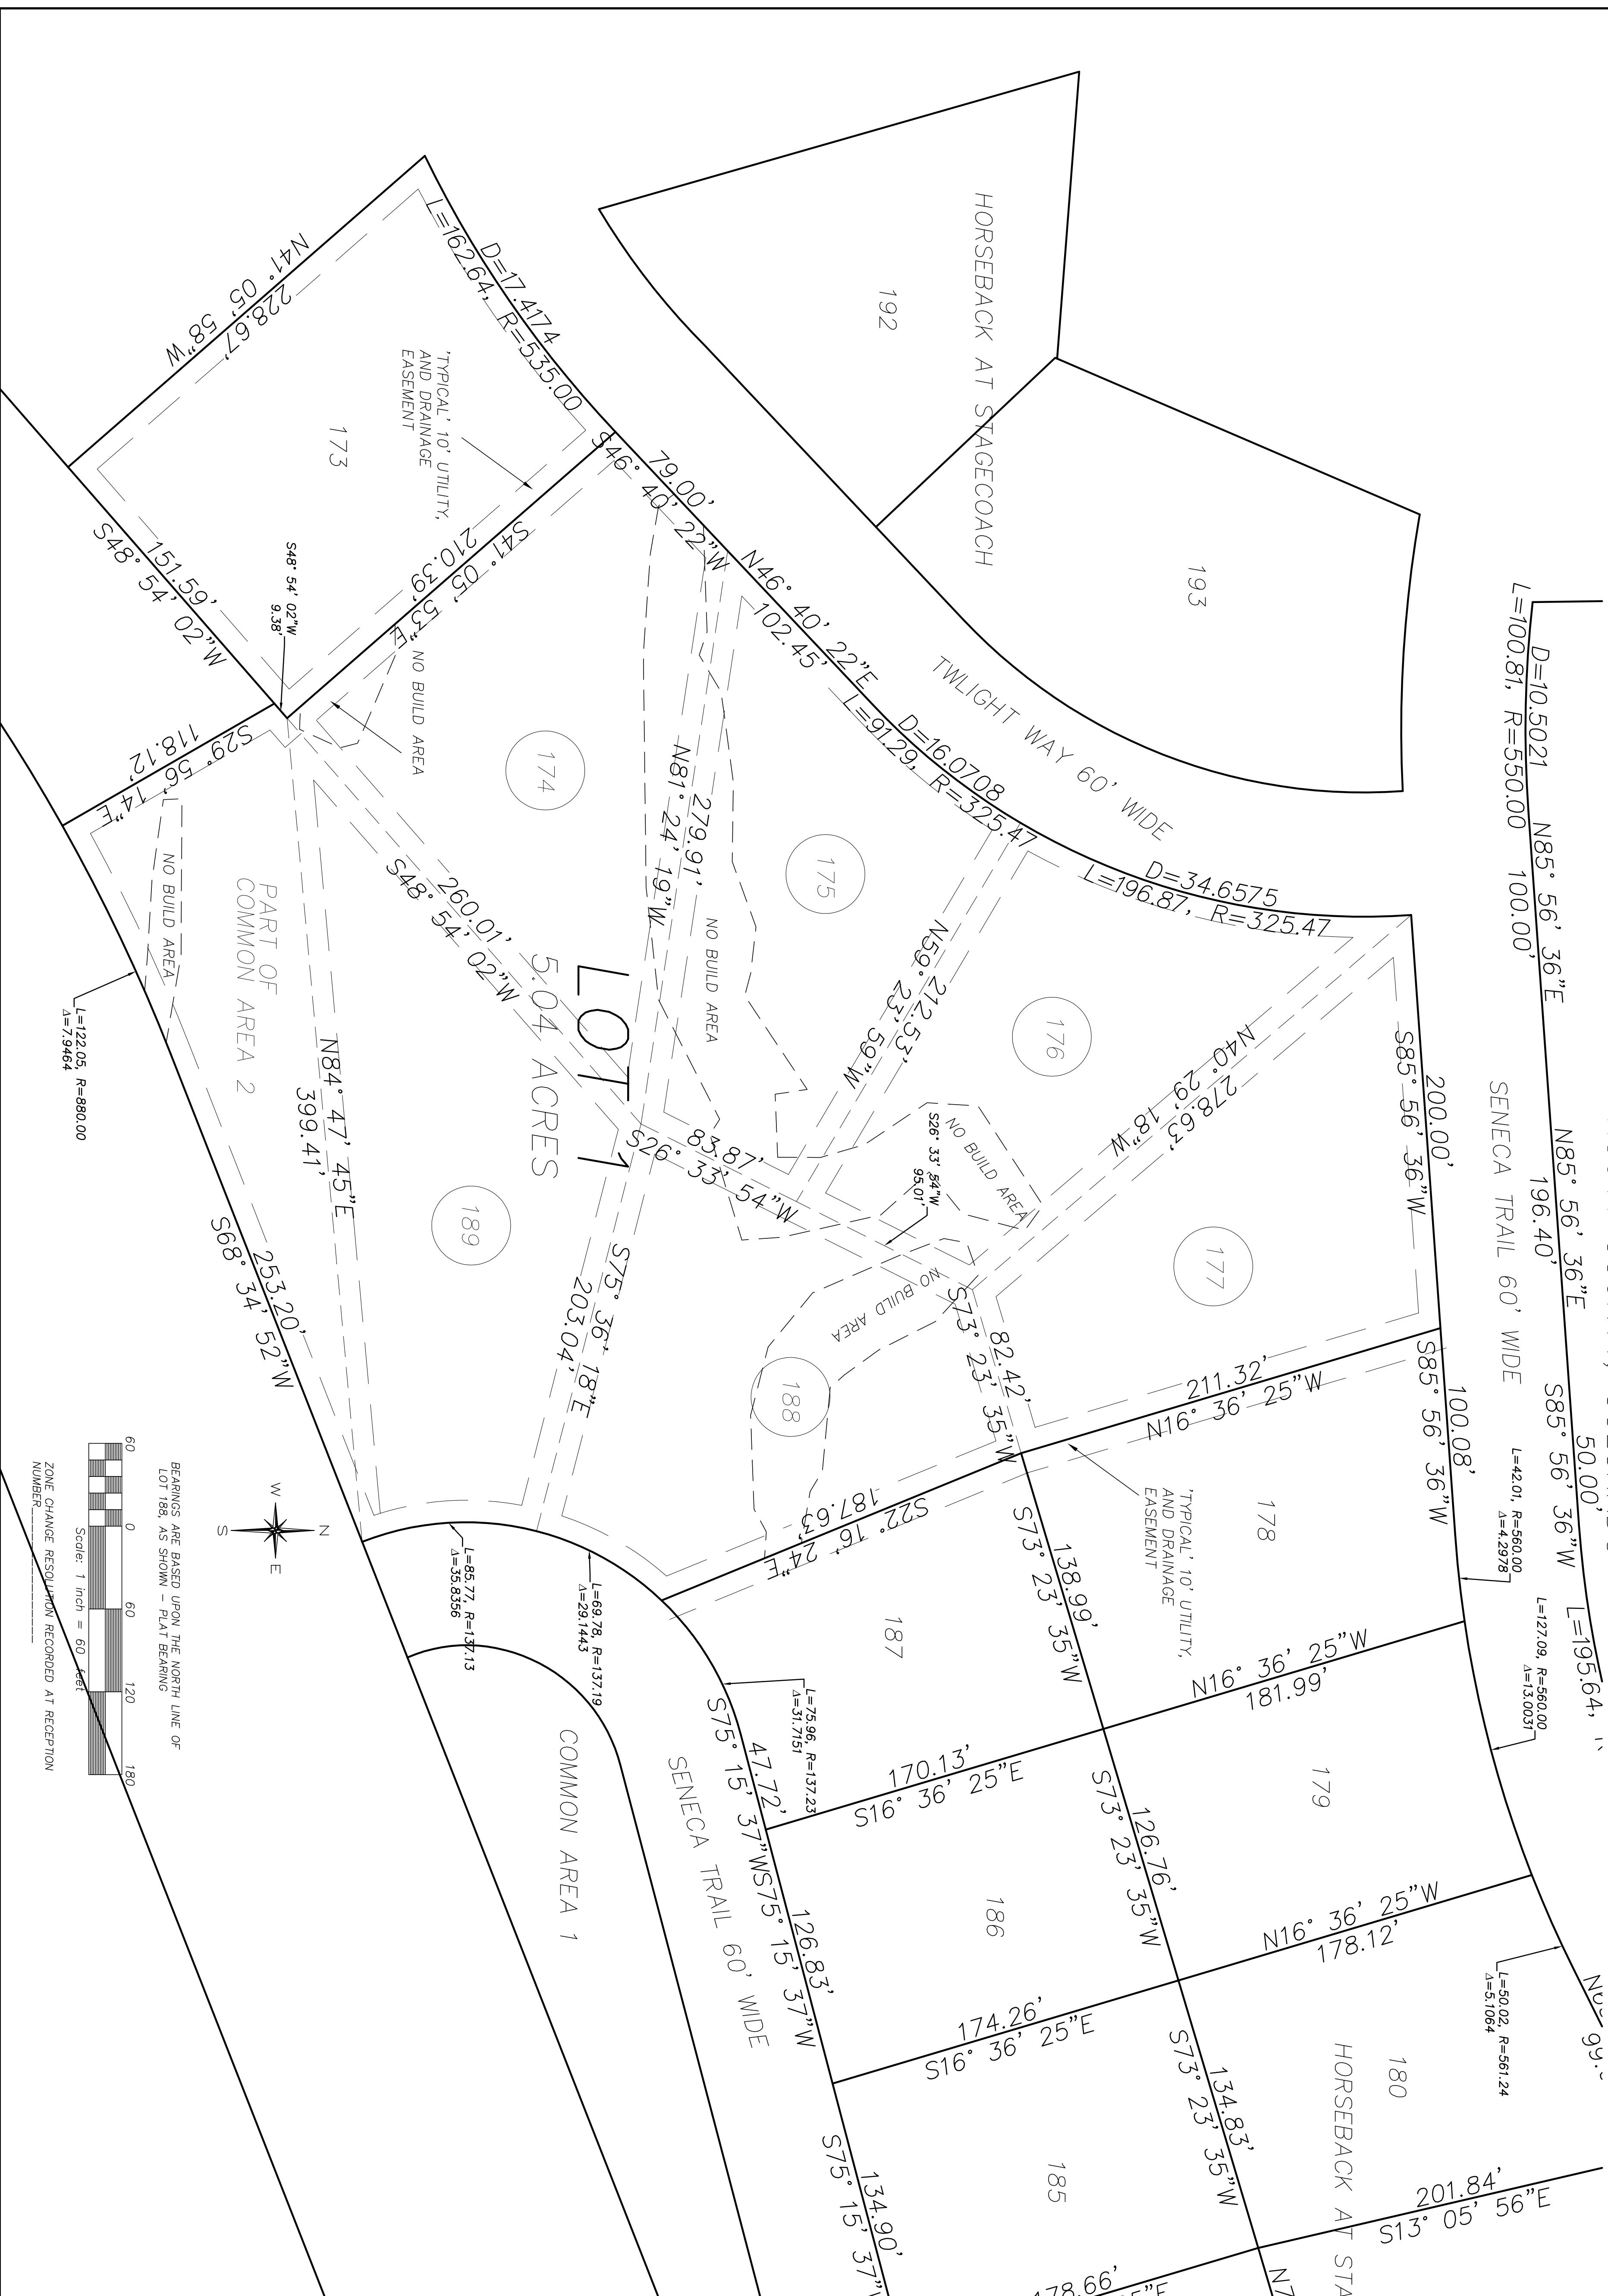


JLB REPLAT

A LOT CONSOLIDATION OF LOTS 174, 175, 176, 177, 188, 189, and PART OF COMMON AREA 2, HORSEBACK AT STAGECOACH SECTION 15, TOWNSHIP 3 NORTH, RANGE 84 WEST, 6TH, P.M., ROUTT COUNTY, COLORADO

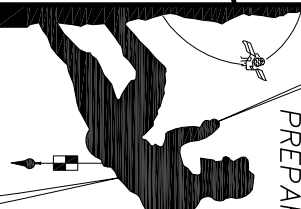

NOTICE: "According to Colorado law you must commence any legal action based upon any defect in this survey within three years after you first discover such defect. In no event, may any action based upon any defect in this survey be commenced more than ten years from the date of the certification shown hereon."			
		CALCD	JBA
		DRAWN	JBA
		SURVEYED	EMSJ
NO.	REVISION	DATE	By:
TITLE: <u>JLB REPLAT</u>			
A LOT CONSOLIDATION OF LOTS 174, 175, 176, 177, 188, 189, and PART OF COMMON AREA 2, HORSEBACK AT STARGEMOOR WEST, 6TH, P.M., SECTION 15, TOWNSHIP 10N, RANGE 67E, SLOTT COUNTY, COLORADO			
PREPARED BY:  EMERALD MOUNTAIN SURVEYS, INC. P. O. BOX 714812 STEAMBOAT SPRINGS, COLORADO 80477 970-879-8998 www.emeraldmtsn.net			
COPYRIGHT 2022, EMERALD MOUNTAIN SURVEYS, INC.			
PREPARED FOR: JEFF BURCHARDT W340NE6699 THUNDERLINE RD OCONOMOWOC WI 53066			
SCALE: 1" = 60'	DATE: 1-16-2022		
PROJECT NO. 3970-1	SHEET NO. 2 of 2		