
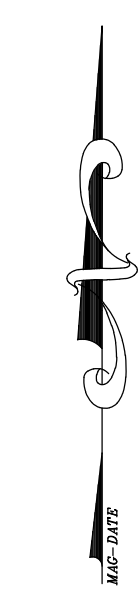


SLOPE ANALYSIS OF LOTS 46, 47, 48, 51 & 63

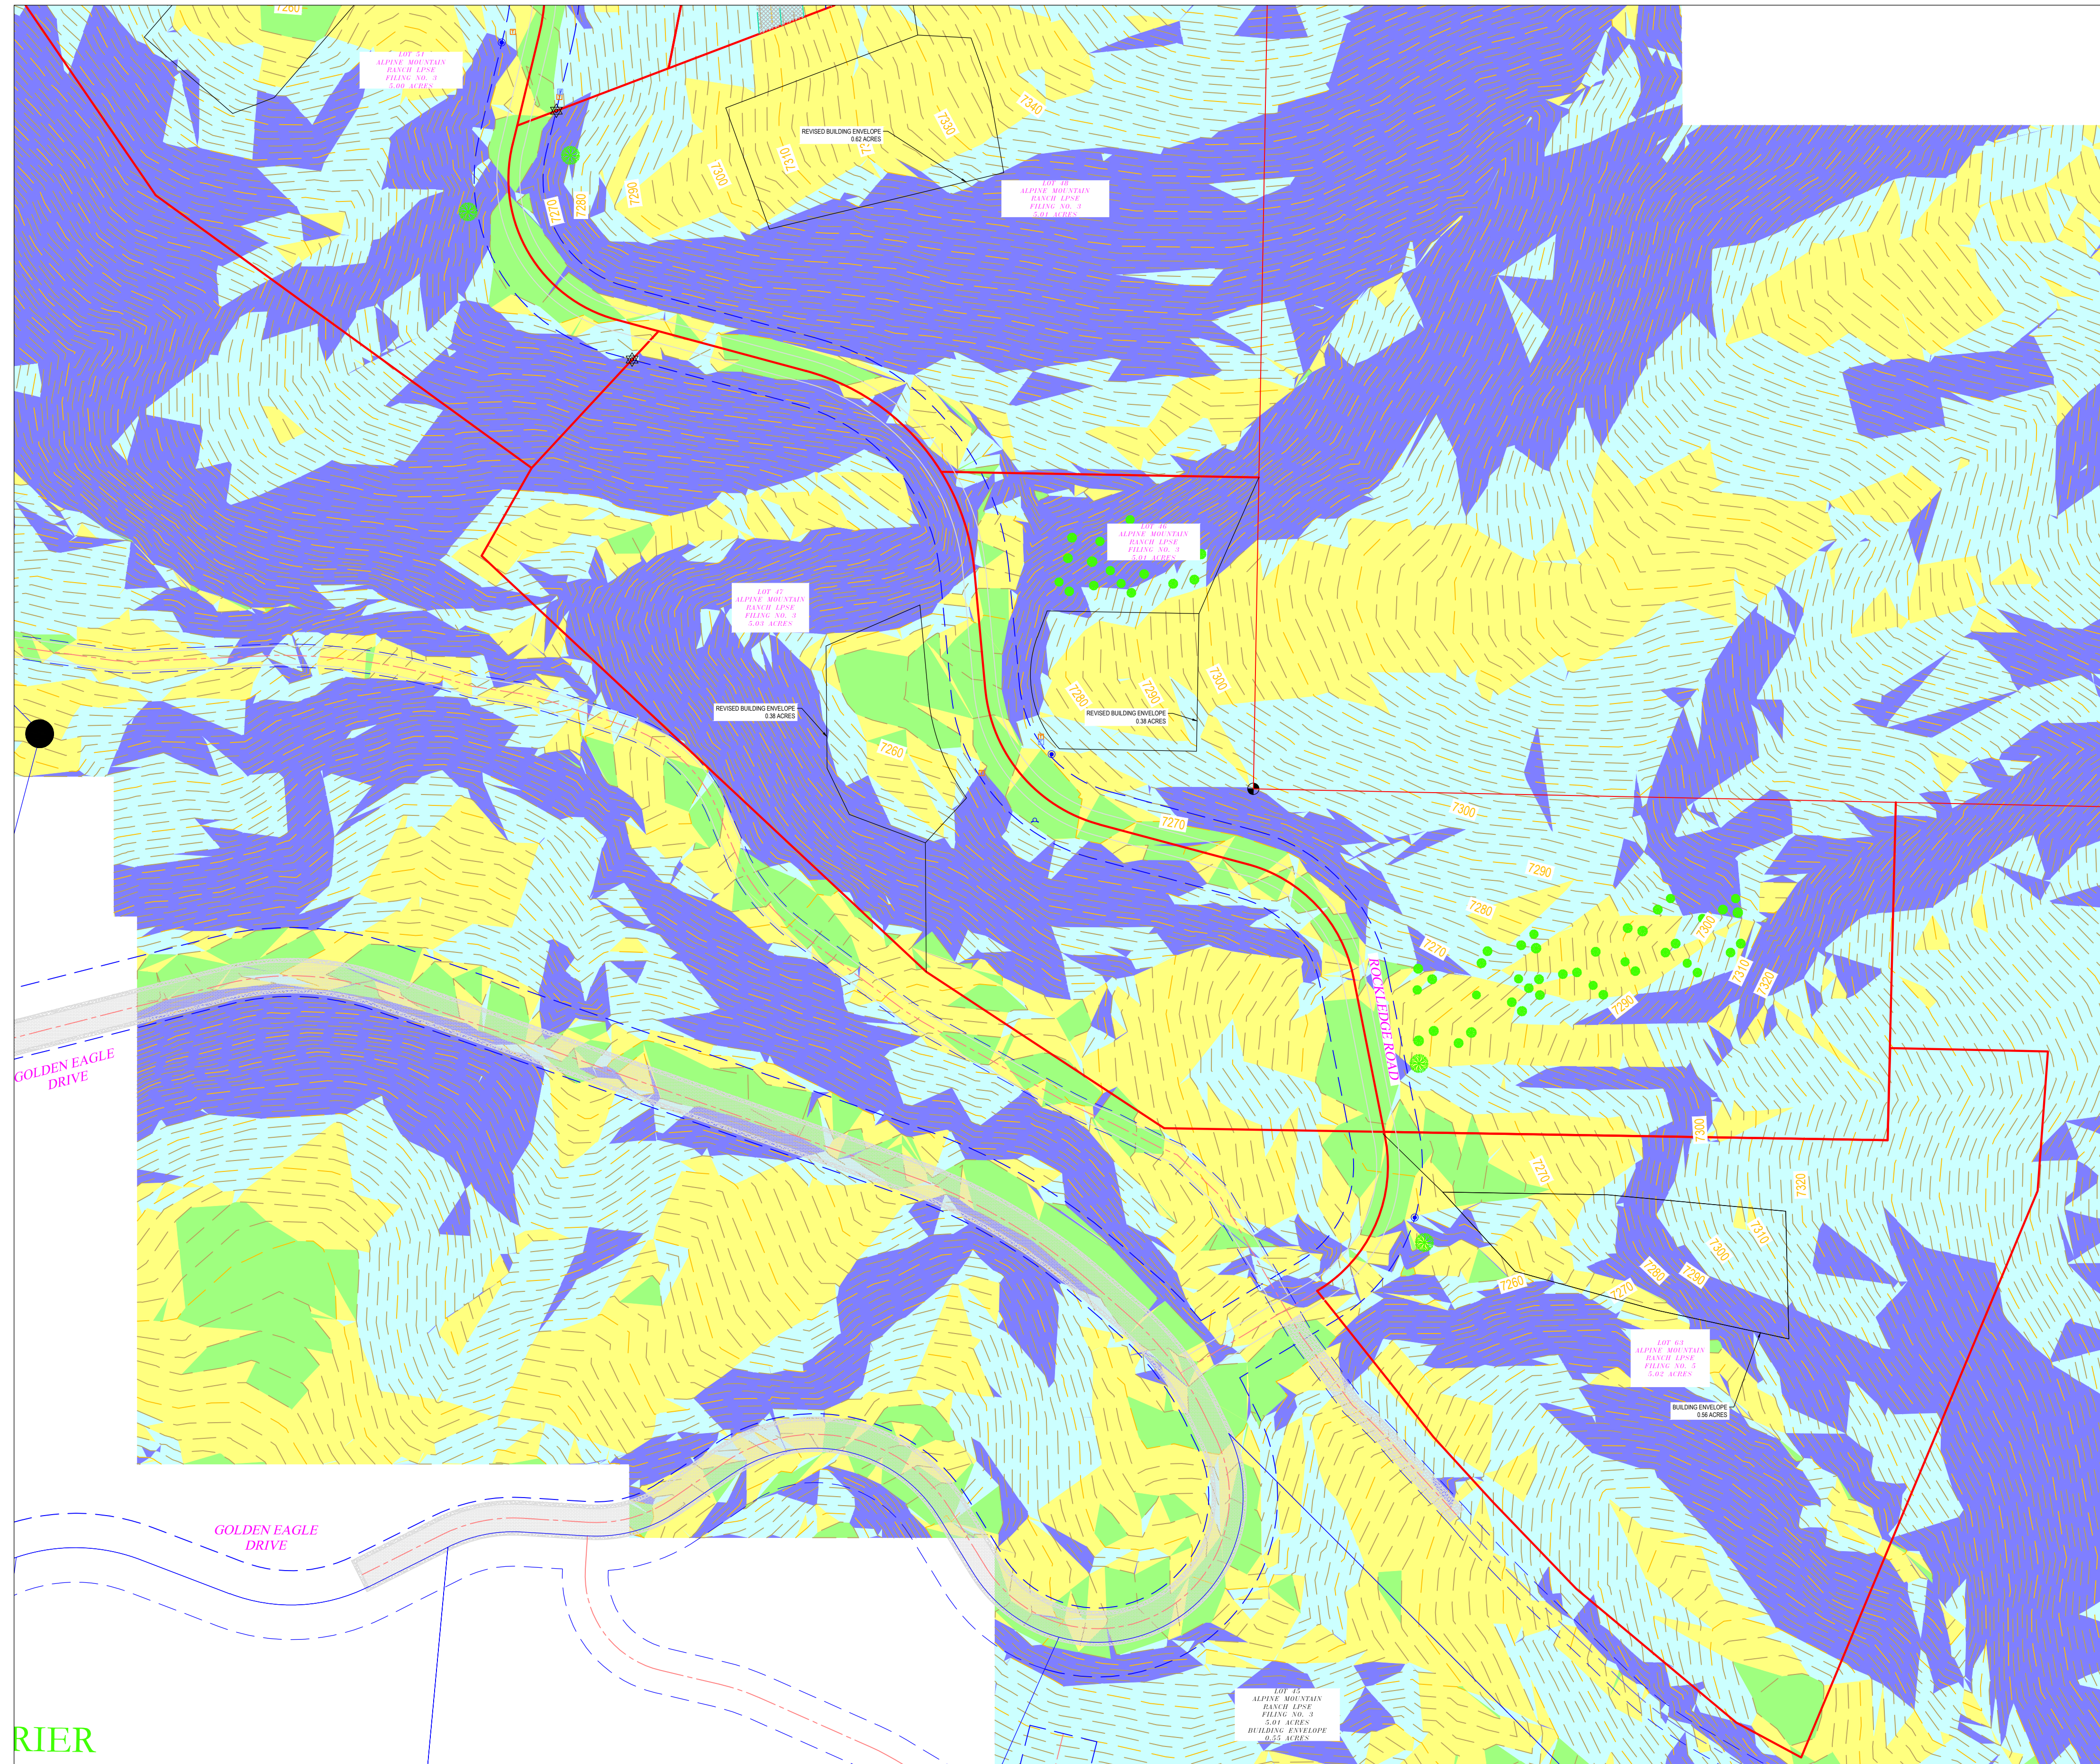


| Number | Minimum Slope | Maximum Slope | Area | Color |
|--------|---------------|---------------|------------|--------|
| 1 | 0.00% | 10.00% | 283231.24 | Green |
| 2 | 10.00% | 20.00% | 1354145.17 | Yellow |
| 3 | 20.00% | 30.00% | 2628010.30 | Cyan |
| 4 | 30.00% | 99999900.00% | 2957179.19 | Blue |

ALPINE MOUNTAIN RANCH ROCKLEDGE ROAD SLOPE ANALYSIS SOUTHERN LOTS

ROCKLEDGE ROAD
STEAMBOAT SPRINGS, CO

HORIZONTAL SCALE

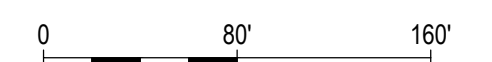

SCALE: 1" = 80'

IF THIS DRAWING IS PRESENTED IN A FORMAT OTHER THAN 24" X 36", THE GRAPHIC SCALE SHOULD BE UTILIZED.

CONTOUR INTERVAL = 2 FOOT

| NO. | DATE | REVISIONS | INT. |
|-----|------|-----------|------|
| | | | |
| | | | |

DATE: 2/4/2022 DESIGN: CFB
 JOB NO. 1147-038 DRAFTED: CFB
 DWG. NAME REVIEW: FPSE

FOUR POINTS SURVEYING & ENGINEERING

440 S. LINCOLN AVE., SUITE 4B
 P.O. BOX 775966,
 STEAMBOAT SPRINGS, CO 80487
 (970)-871-6772
 wnmpepls@gmail.com

SHEET NO.

1

OF 2