


SLOPE ANALYSIS OF LOTS 49, 50, 52, 53, 54, 55, 56 & 57

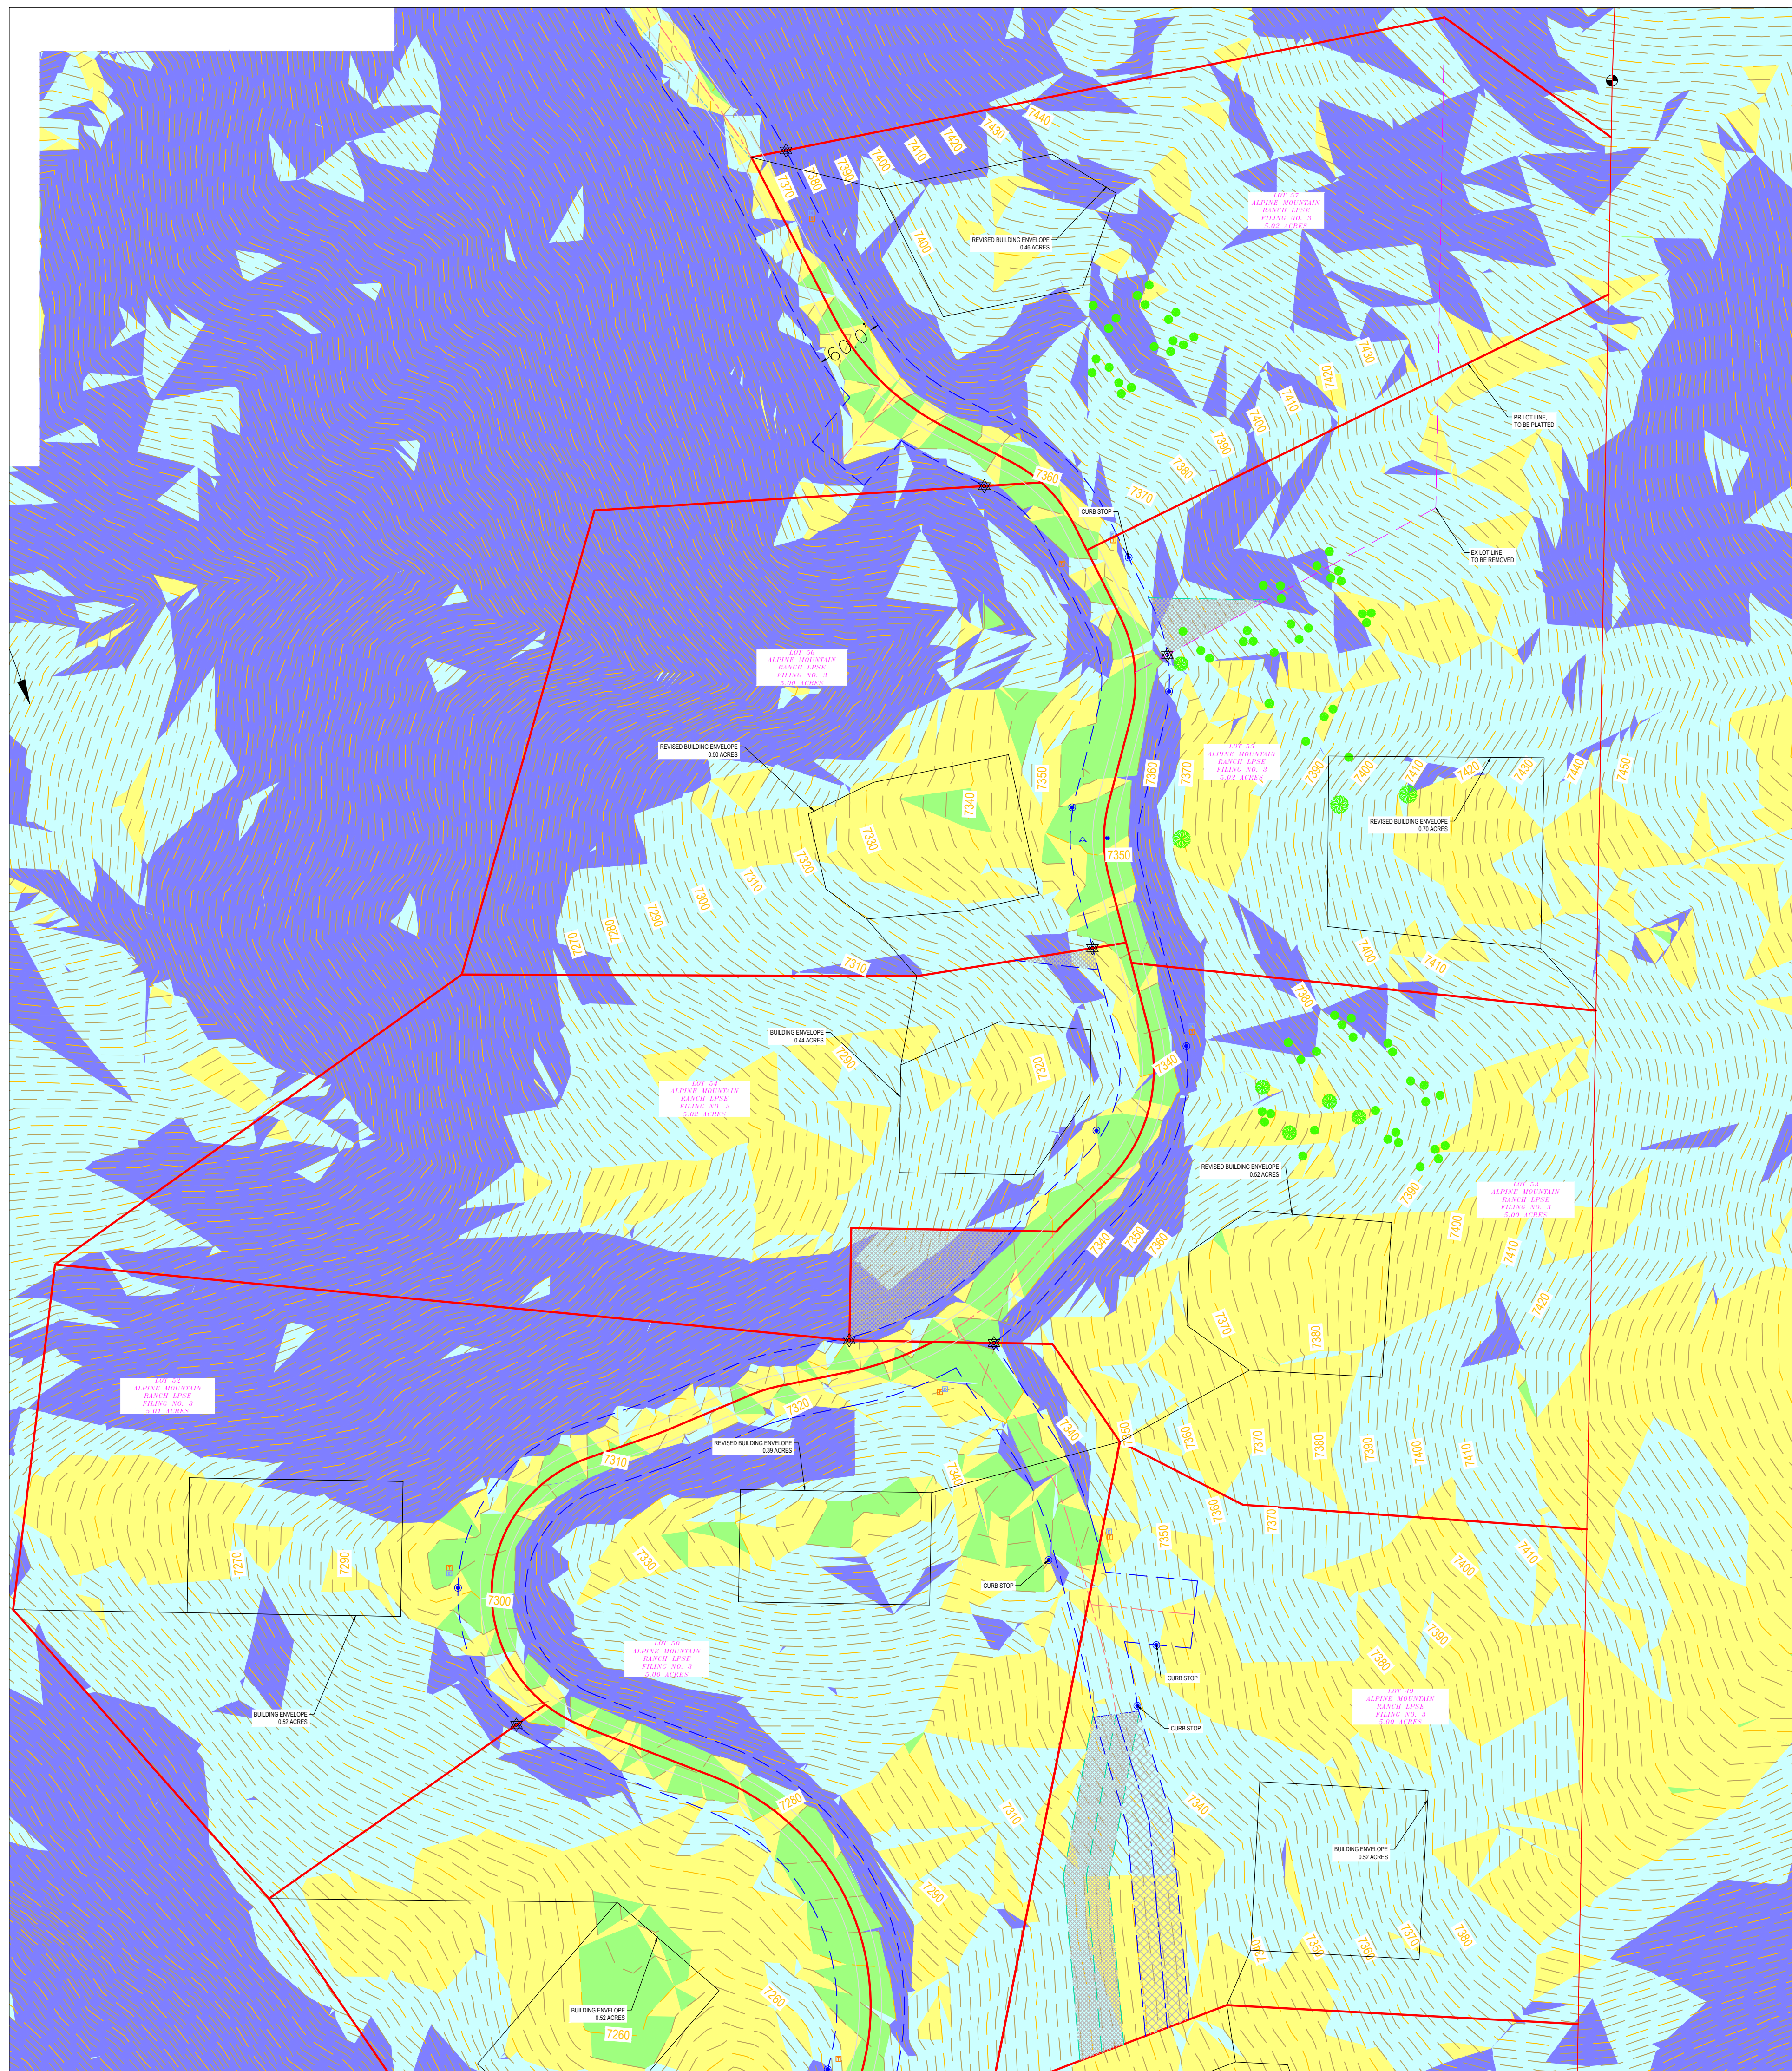


Slopes Table				
Number	Minimum Slope	Maximum Slope	Area	Color
1	0.00%	10.00%	283231.24	Green
2	10.00%	20.00%	1354145.17	Yellow
3	20.00%	30.00%	2628010.30	Light Blue
4	30.00%	99999900.00%	2957179.19	Dark Blue

**ALPINE MOUNTAIN RANCH
ROCKLEDGE ROAD
SLOPE ANALYSIS
NORTHERN LOTS**

**ROCKLEDGE ROAD
STEAMBOAT SPRINGS, CO**

HORIZONTAL SCALE

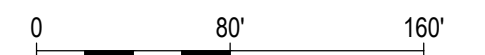

SCALE: 1" = 80'

IF THIS DRAWING IS PRESENTED IN A FORMAT OTHER THAN 24" X 36", THE GRAPHIC SCALE SHOULD BE UTILIZED.

CONTOUR INTERVAL = 2 FOOT

NO.	DATE	REVISIONS	INT

DATE: 2/4/2022 DESIGN: CFB
 JOB NO. 1147-038 DRAFTED: CFB
 DWG. NAME: REVIEW: FPSE

**FOUR POINTS
SURVEYING & ENGINEERING**

440 S. LINCOLN AVE., SUITE 4B
 P.O. BOX 775966,
 STEAMBOAT SPRINGS, CO 80487
 (970)-871-6772
 wnmpepls@gmail.com

SHEET NO.

2

OF 2