


MARABOU FILING NO. 1
HOMESTEAD B8 - BUILDING ENVELOPE ADJUSTMENT
LOCATED IN THE NE 1/4 SECTION 28, TOWNSHIP 7
NORTH, RANGE 85 WEST OF THE 6TH P.M., ROUTT
COUNTY, COLORADO

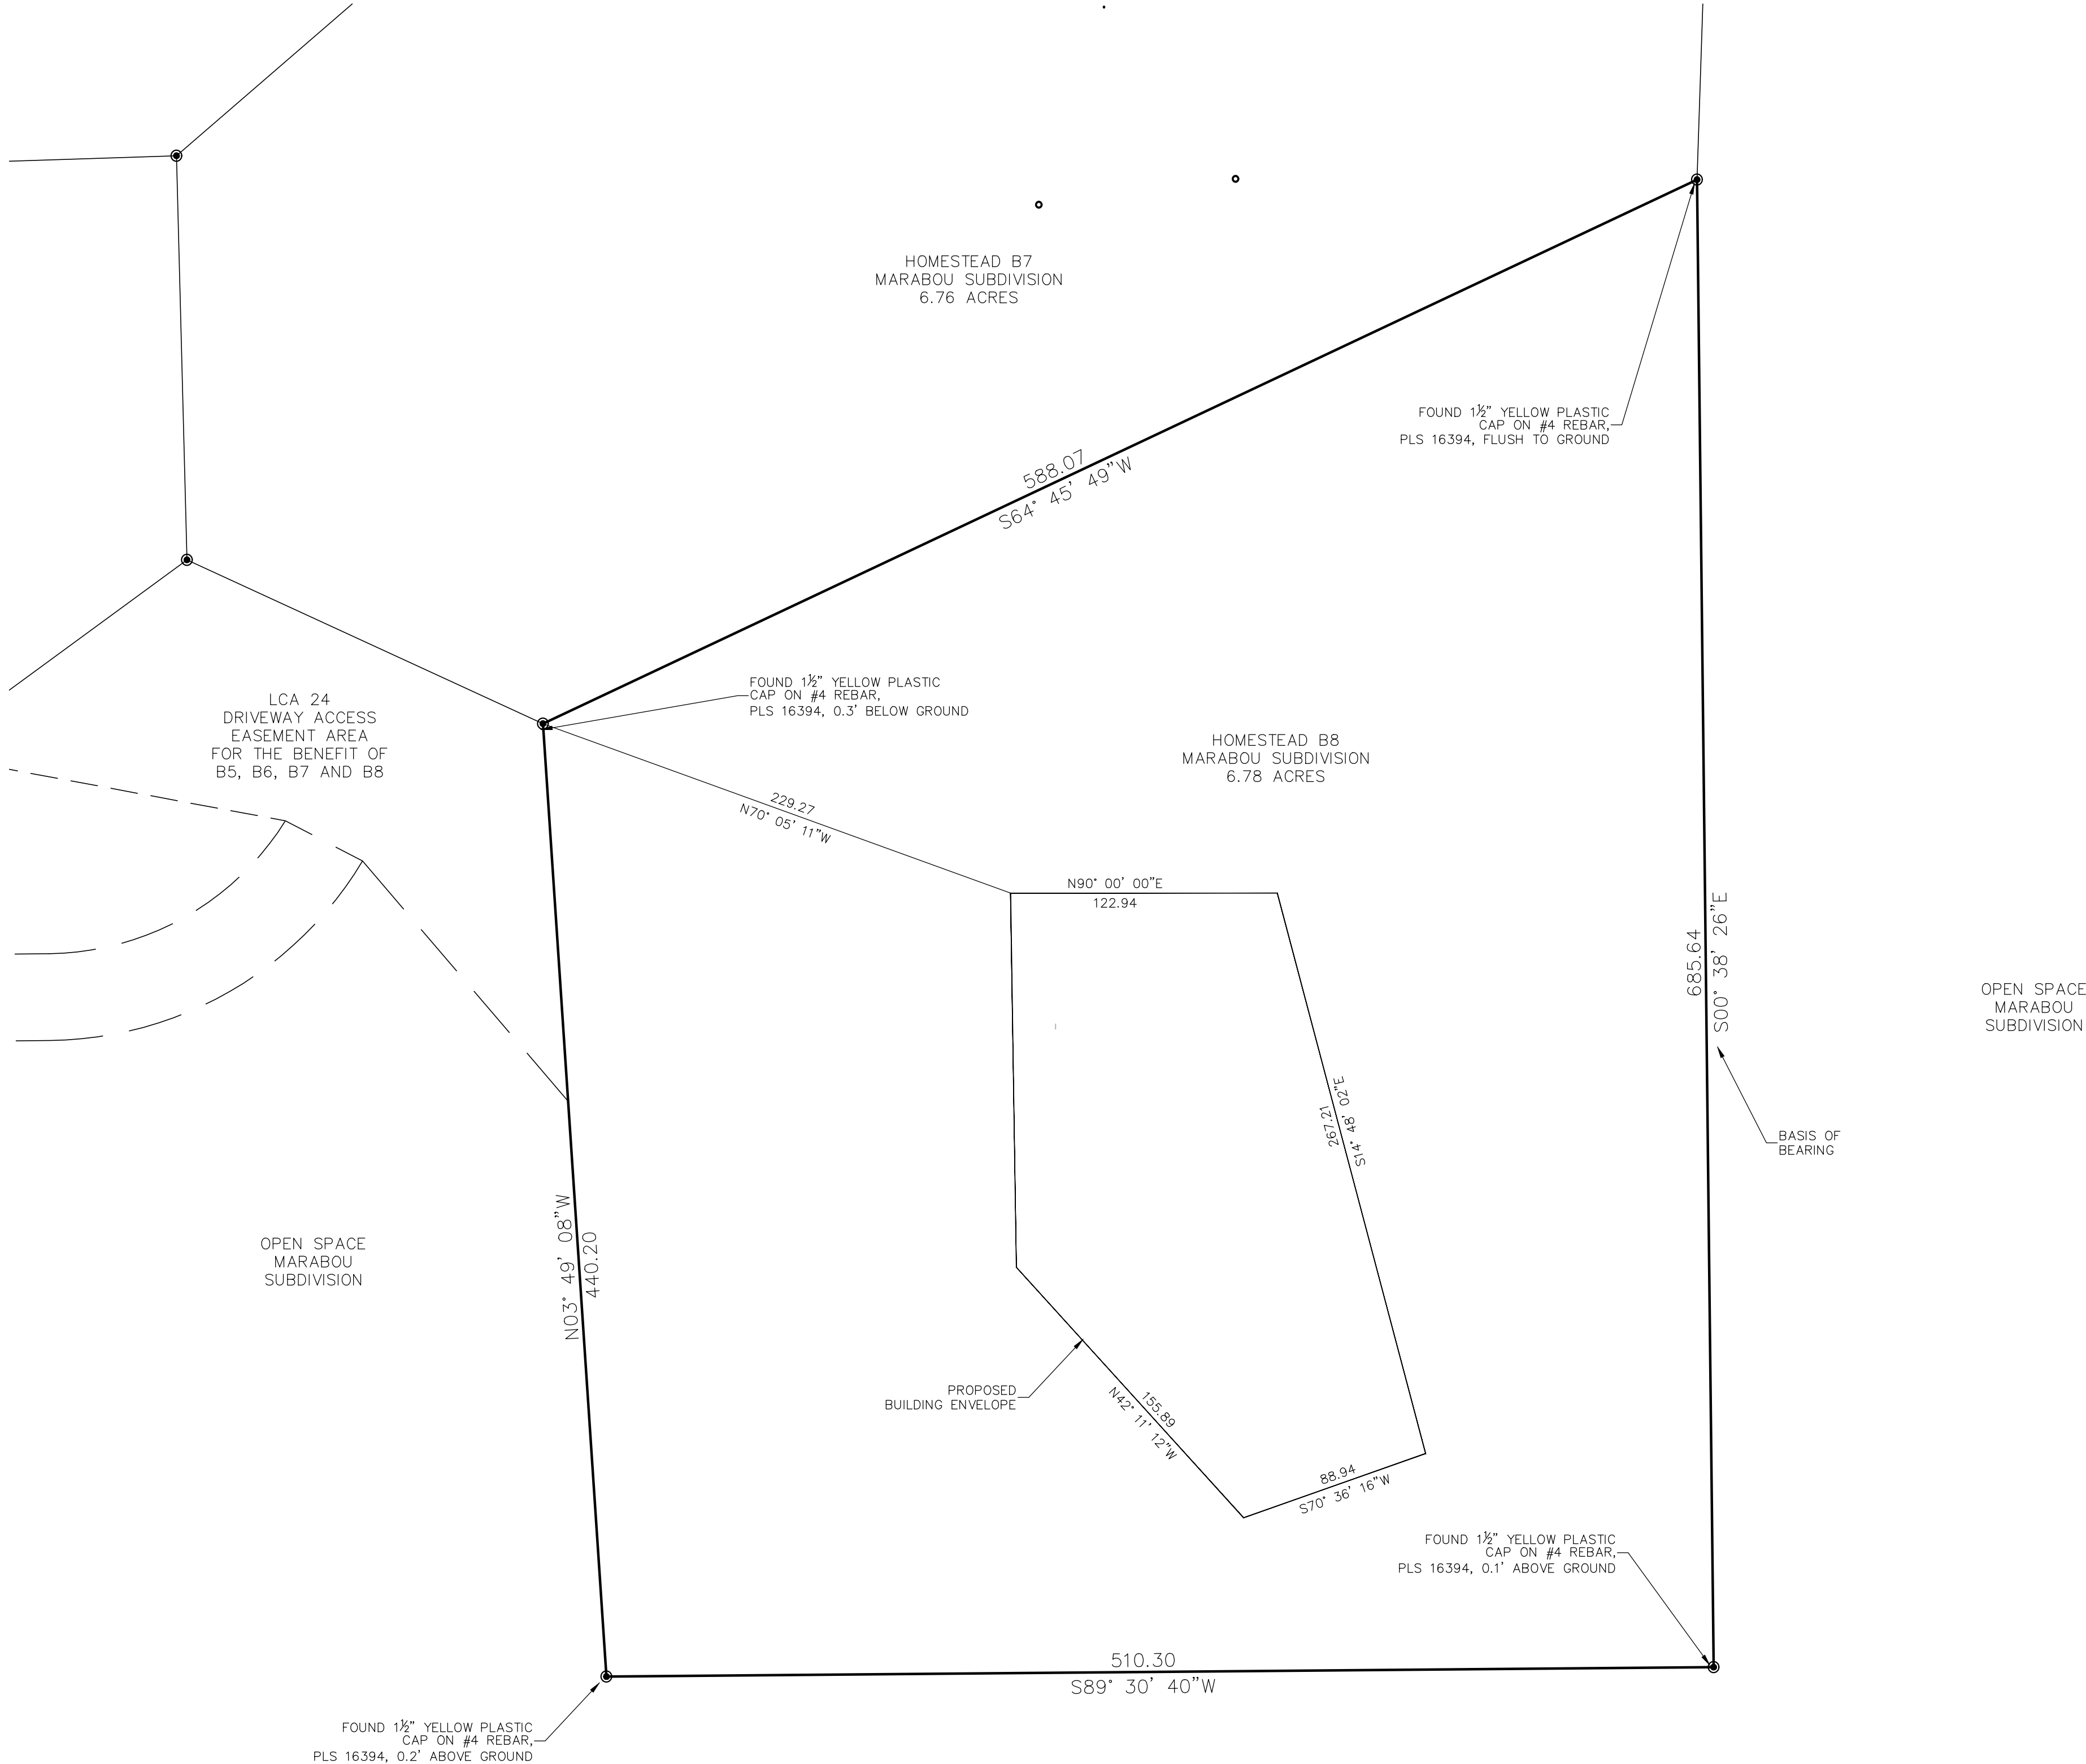

**MARABOU FILING 1
HOMESTEAD B8
BUILDING ENVELOPE
ADJUSTMENT**

**42375 River Drum Trail
Steamboat Springs, CO 80487**

Horizontal Scale
1" = 50'
IF THIS DRAWING IS PRESENTED IN A FORMAT OTHER THAN
24" X 36", THE GRAPHIC SCALE SHOULD BE UTILIZED.

Contour Interval
1 Foot

NO.	DATE	REVISIONS	INT.

DATE: 2-21-2022

DESIGN: WNM

JOB NO: 1941-001

DRAFTED: WNM

DWG. NAME

REVIEW: WNM

**Four Points
Surveying and Engineering**

440 S. Lincoln Ave, Suite 4B
P.O. Box 775966,
Steamboat Springs, CO 80487
(970)-871-6772
wnmpepls@gmail.com

SHEET NO.

2

OF 2