


[illegible]

**LAINDAULEI SUBDIVISION
SKETCH PLAN
OAK CREEK, COLORADO**

HORIZONTAL SCALE

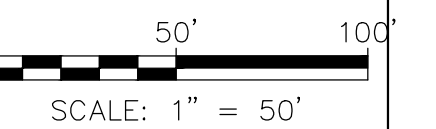

CONTOUR INTERVAL = 2 ft

DATE: 6/1/2022

DB #: 1849-009
RAWN BY: JI W

DESIGN BY: JLW


REVIEW BY: WNM
IF YOU DRAWING IS DELETED, ILL

THIS DRAWING IS PRESENTED IN A
FORMAT OTHER THAN 24" X 36". THE
GRAPHIC SCALE SHOULD BE UTILIZED.

EXISTING CONDITIONS PLAN

SHEET NO.

C2

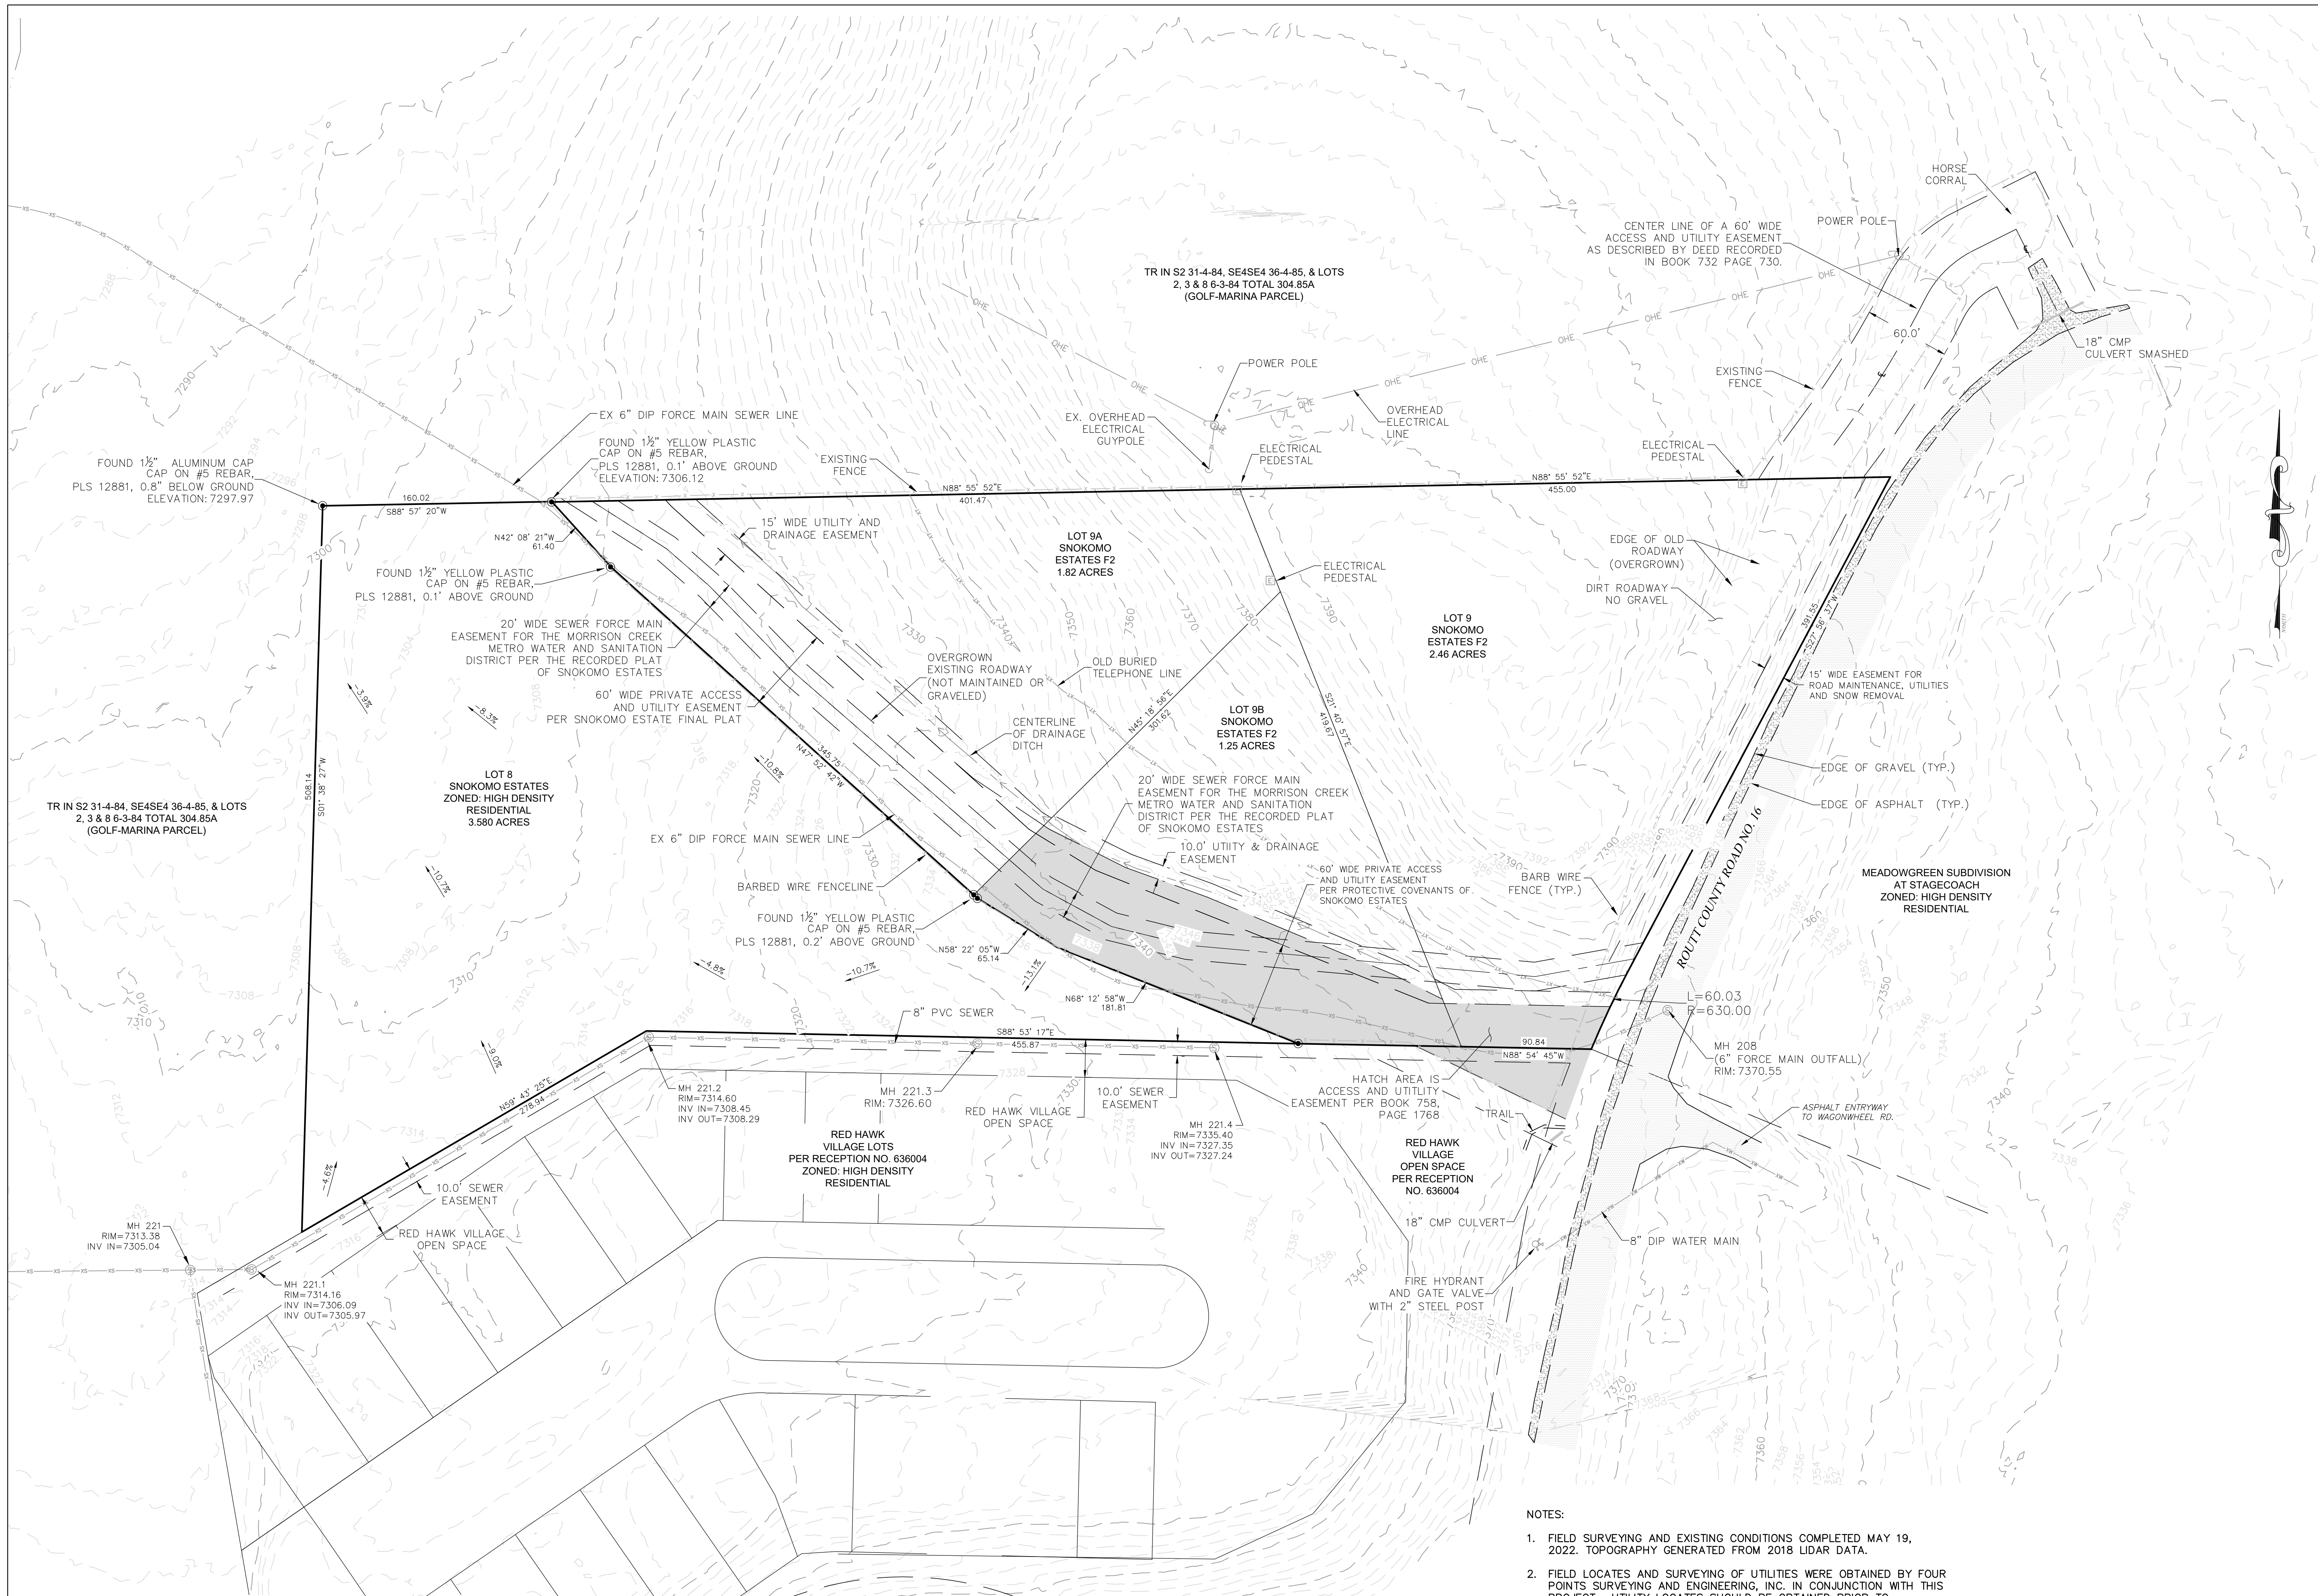

- NOTES:
1. FIELD SURVEYING AND EXISTING CONDITIONS COMPLETED MAY 19, 2022. TOPOGRAPHY GENERATED FROM 2018 LIDAR DATA.
 2. FIELD LOCATES AND SURVEYING OF UTILITIES WERE OBTAINED BY FOUR POINTS SURVEYING AND ENGINEERING, INC. IN CONJUNCTION WITH THIS PROJECT. UTILITY LOCATES SHOULD BE OBTAINED PRIOR TO PERFORMING ANY WORK IN THE REFERENCED AREA.
 3. PROPERTY CORNERS FOUND AS SHOWN HEREON.