







ALPINE MOUNTAIN RANCH  
LPSE AMENDMENT NO. 5 -LOT 60  
BUILDING ENVELOPE REMOVAL  
LOCATED IN THE NE 1/4 OF SECTION 3, TOWNSHIP 5  
NORTH, RANGE 84 WEST OF THE 6TH P.M., ROUTT  
COUNTY, COLORADO

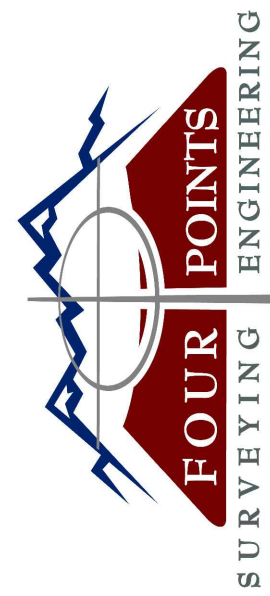

440 S. Lincoln Ave, Suite 4A  
P.O. Box 775966  
Steamboat Springs, CO 80487  
(970)-871-6772  
www.fourpointsse.com

INT	REVISIONS	DATE	No.

LOT 60,  
ALPINE MOUNTAIN RANCH LPSE  
AMENDMENT NO. 5  
32725 FALCON DRIVE  
STEAMBOAT SPRINGS, CO 80487

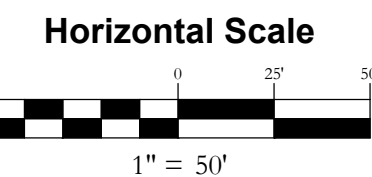

Contour Interval = 2 ft

DATE: 9-5-2022  
JOB #: 2021-001  
DRAWN BY: CFB  
DESIGN BY:  
REVIEW BY:


IF THIS DRAWING IS PRESENTED IN A  
FORMAT OTHER THAN 24" X 36", THE  
GRAPHIC SCALE SHOULD BE UTILIZED.

DRAWING:

BUILDING  
ENVELOPE  
REMOVAL

SHEET #

2

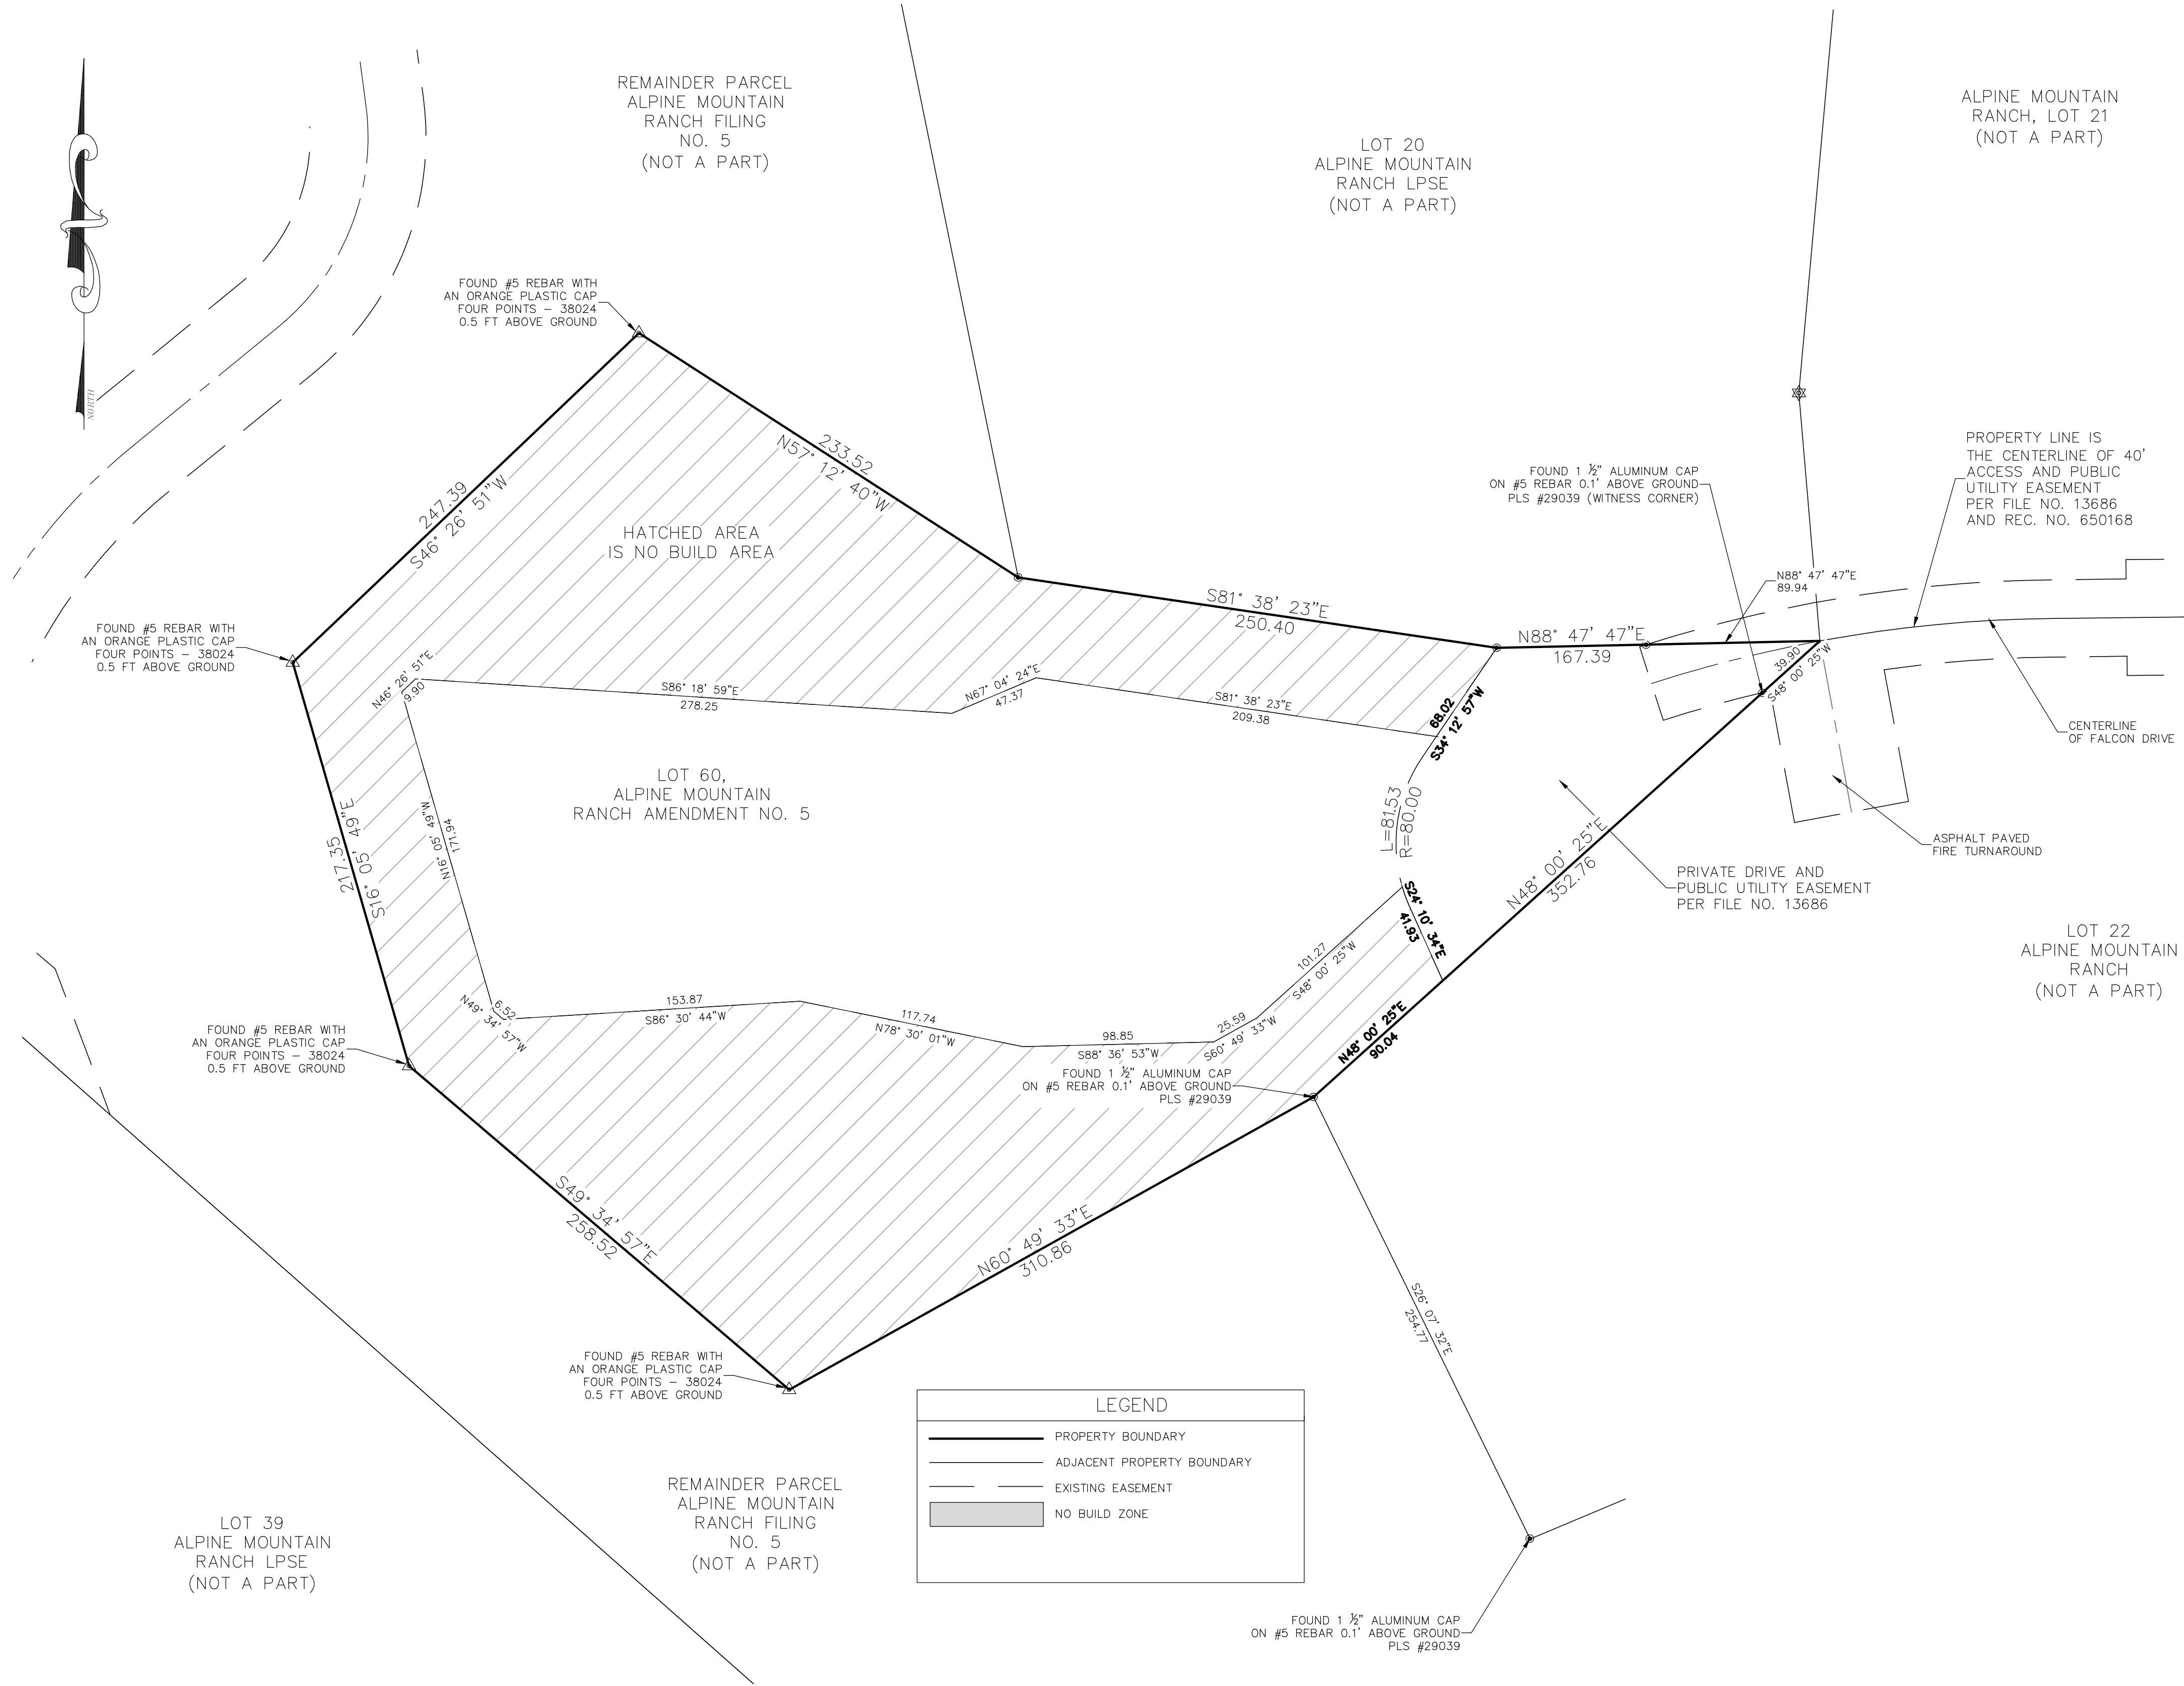

NOTICE: ACCORDING TO COLORADO LAW YOU MUST COMMENCE ANY LEGAL ACTION BASED UPON ANY DEFECT IN THIS SURVEY WITHIN THREE YEARS AFTER YOU FIRST DISCOVER SUCH DEFECT. IN NO EVENT, MAY ANY ACTION BASED UPON ANY DEFECT IN THIS SURVEY BE COMMENCED MORE THAN 10 YEARS FROM THE DATE OF CERTIFICATION SHOWN HEREON.