
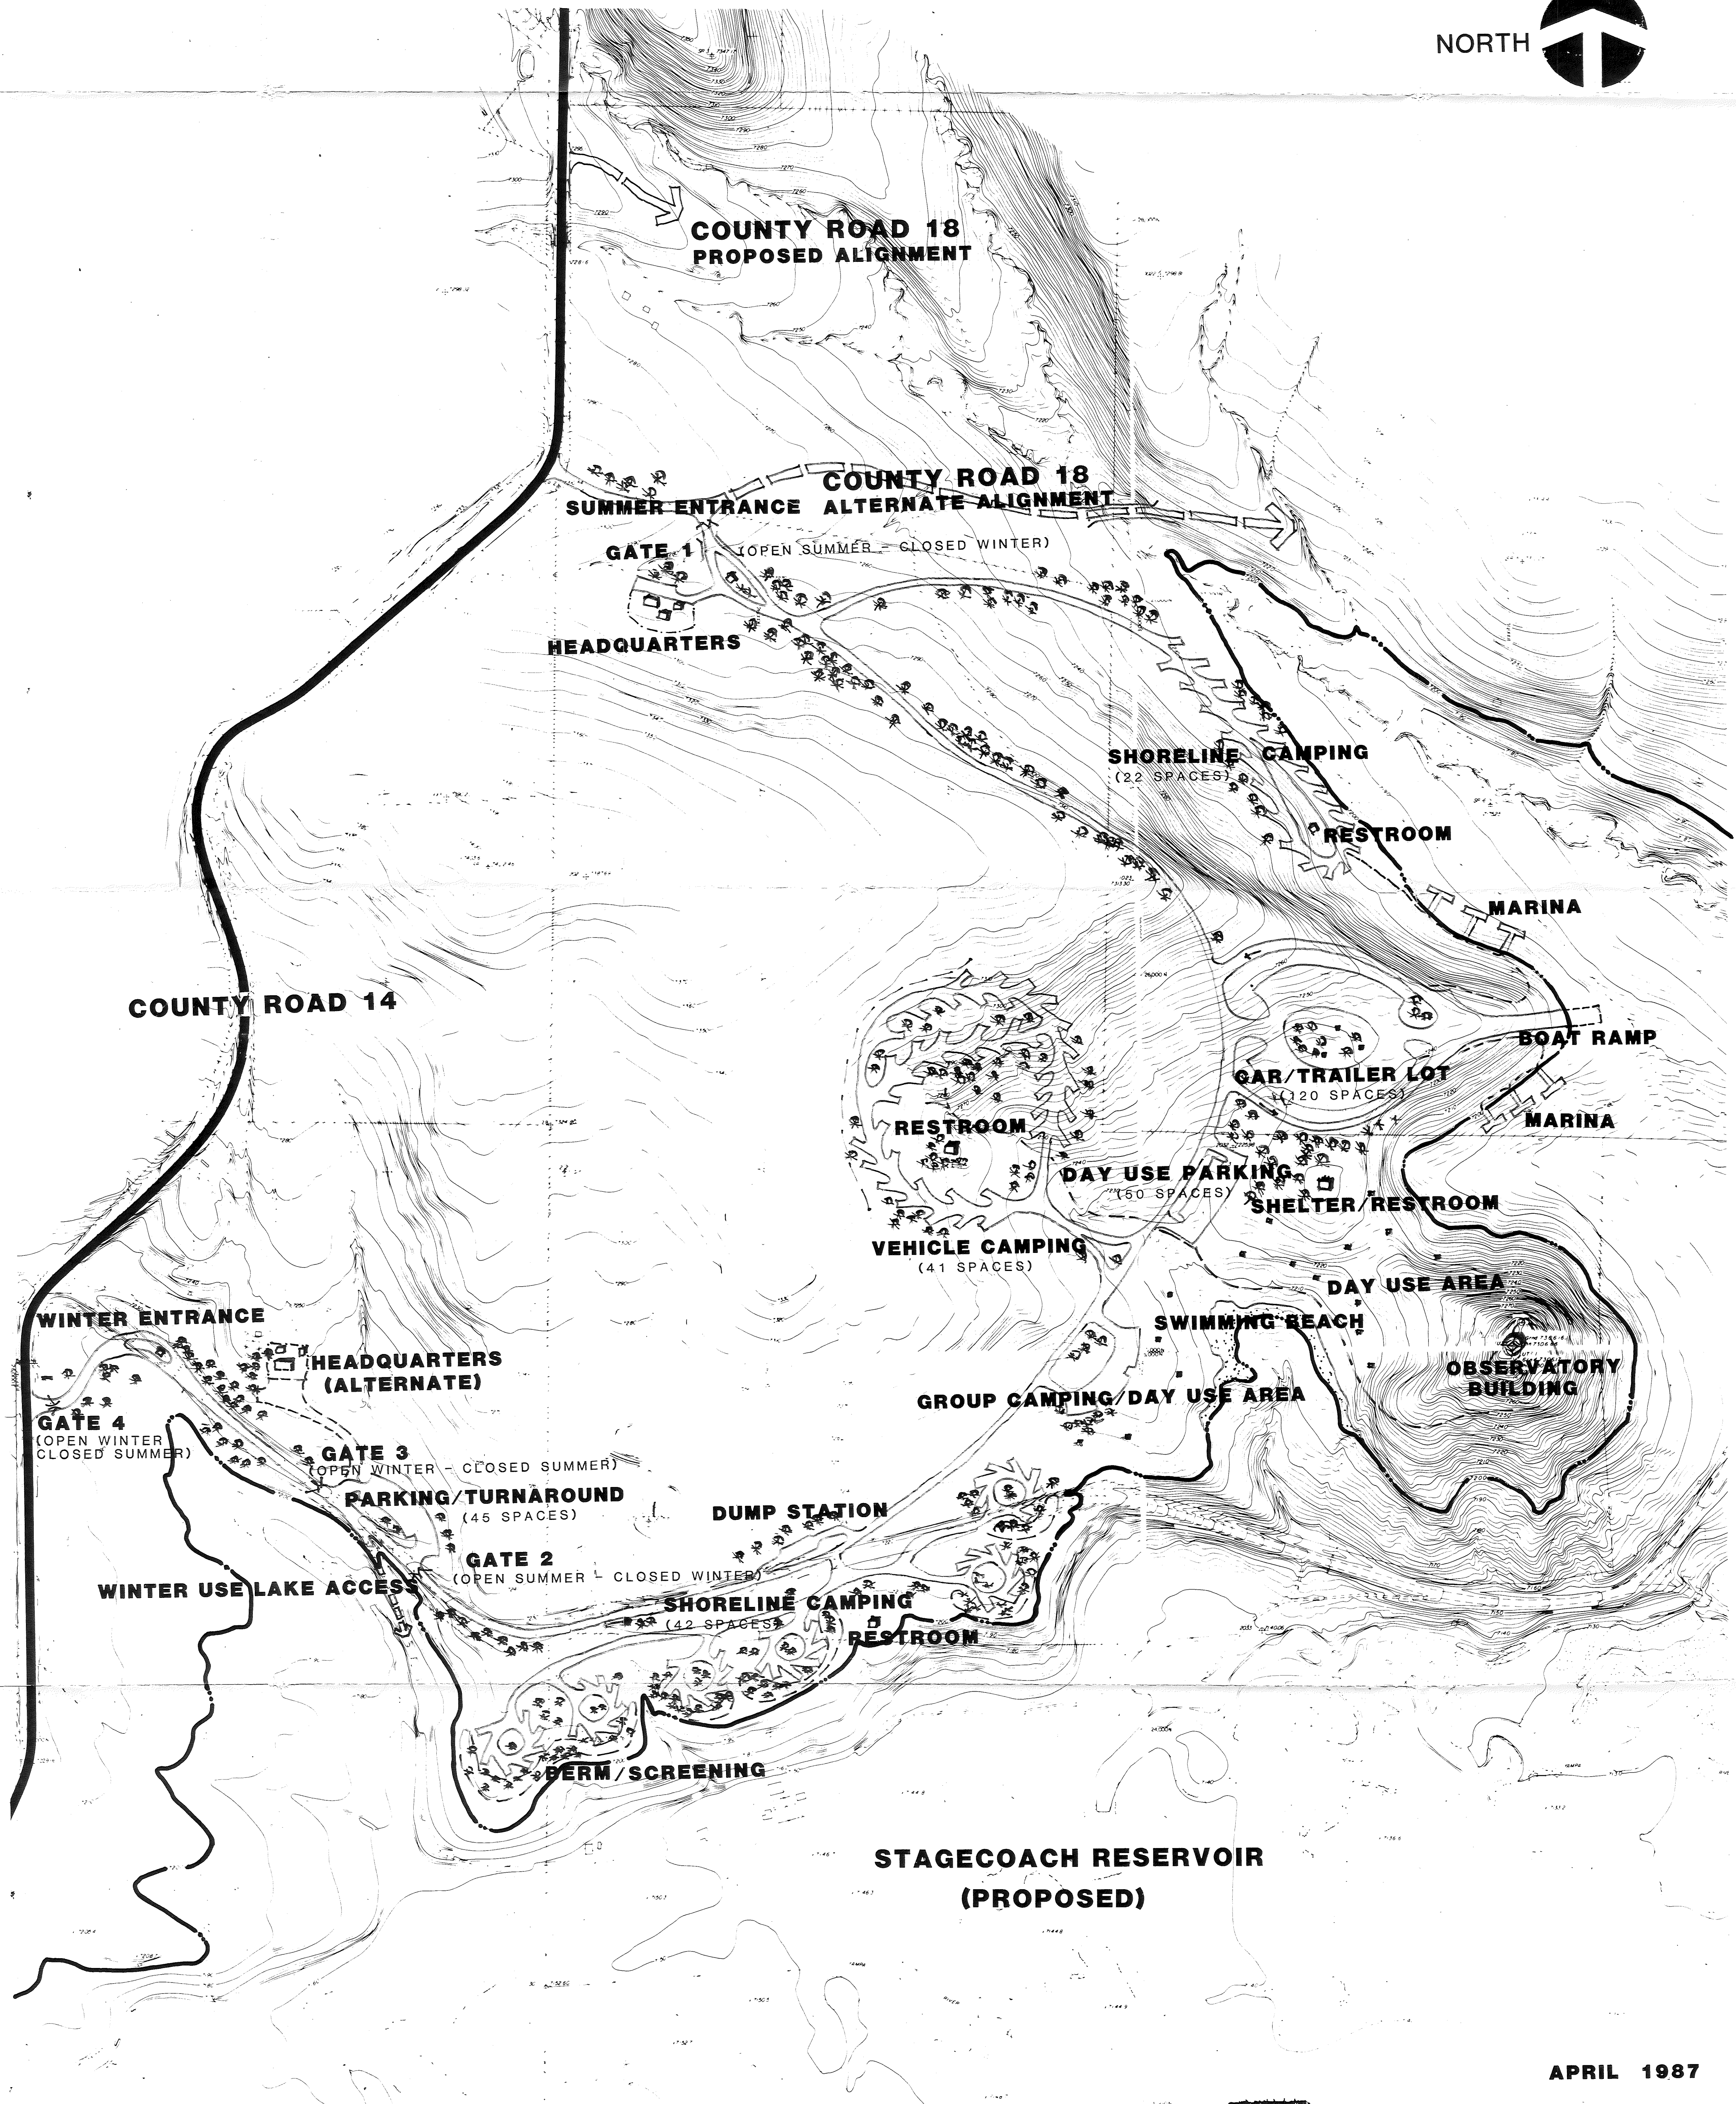



STAGECOACH RESERVOIR STATE PARK PRELIMINARY DEVELOPMENT PLAN

SCALE 1" = 200'

NORTH

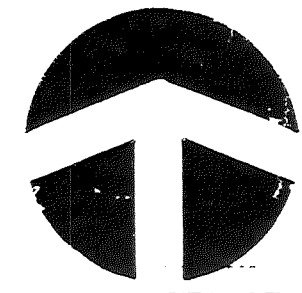

APRIL 1987

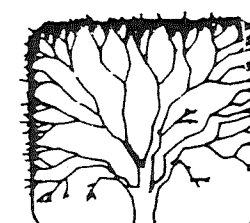

Douglas G. Rockne and Associates, Landscape Architects,
2681 West Alamo Ave., Littleton, Colorado 80120, (303) 795-0655