
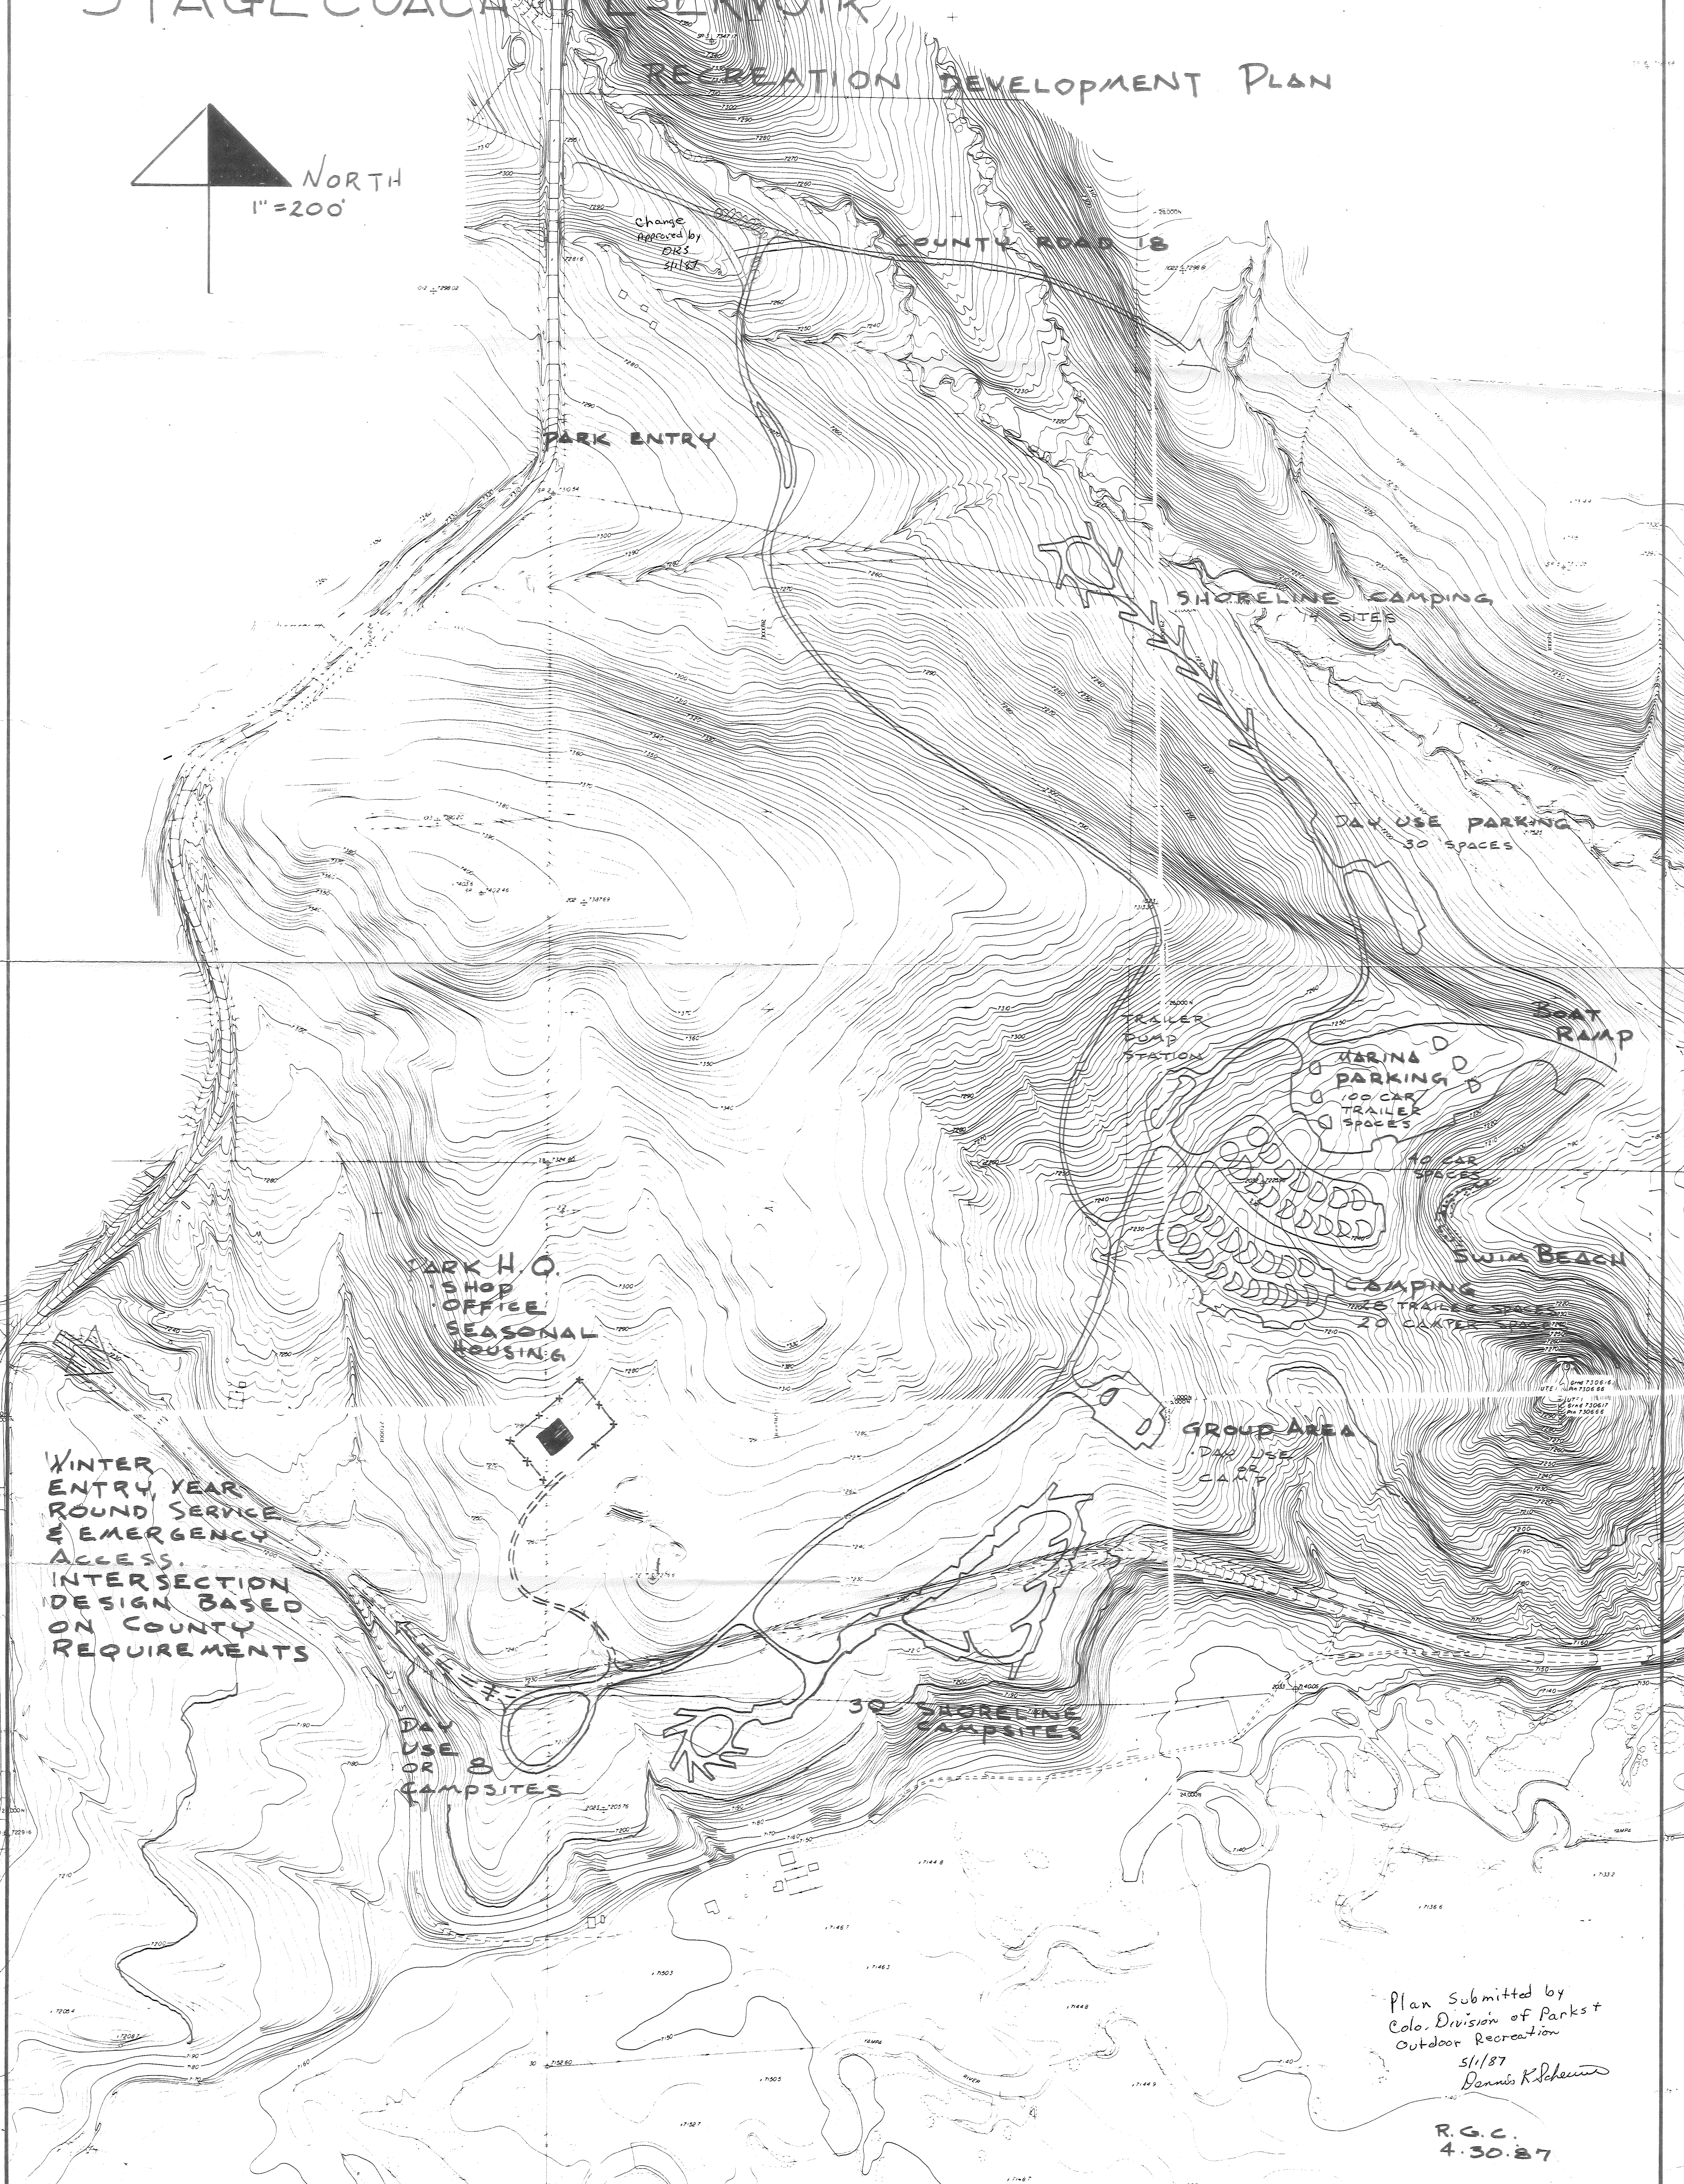


# STAGE COACH RESERVOIR

## RECREATION DEVELOPMENT PLAN

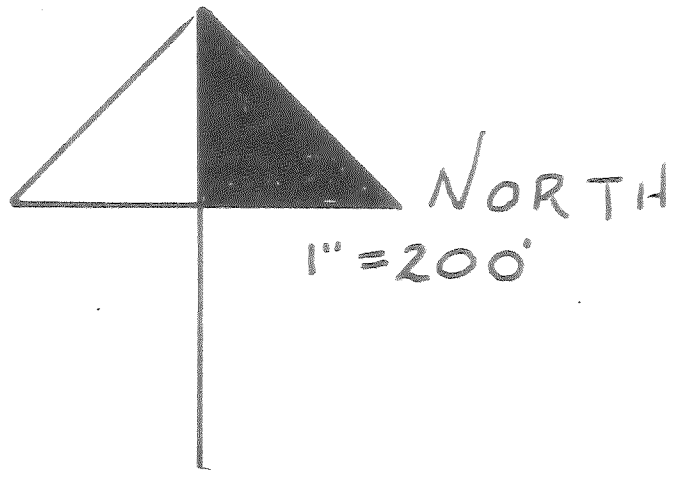

Plan Submitted by  
Colo. Division of Parks +  
Outdoor Recreation  
5/1/87  
Dennis K. Schmitt

R.G.C.  
4.30.87