




300' 1/2" 7244.40

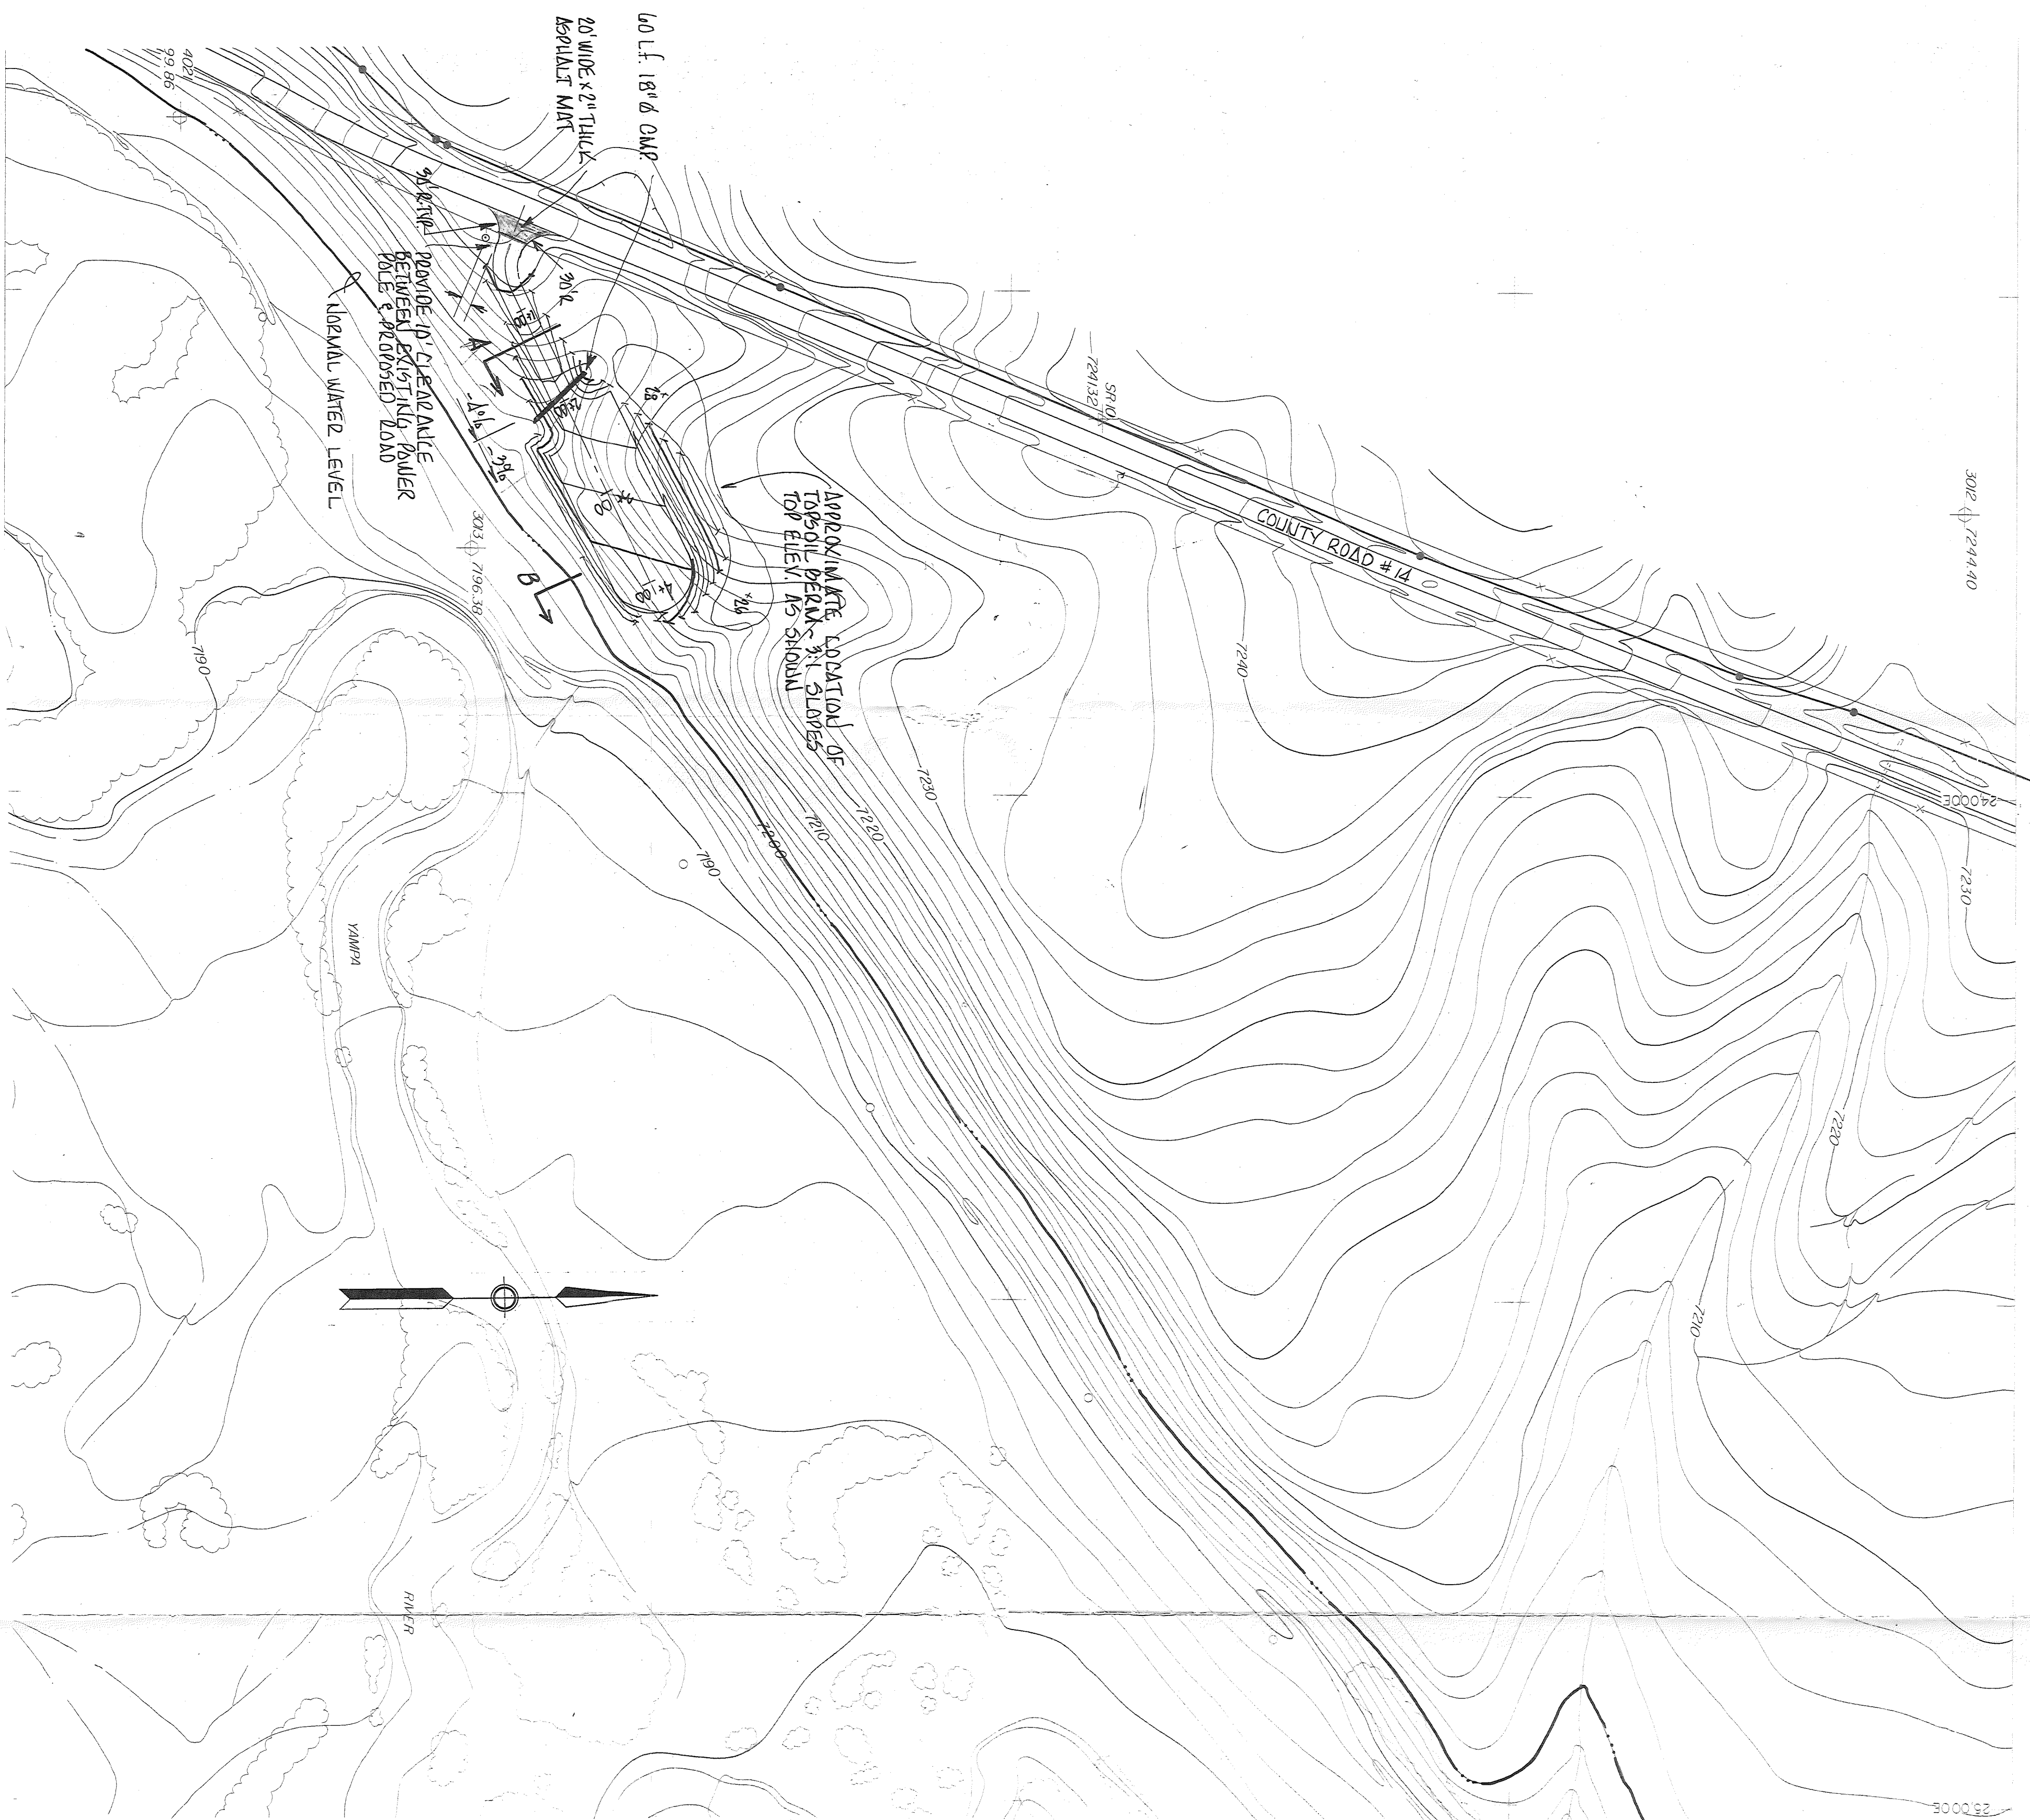


COUNTY ROAD # 14
PARKING AREA

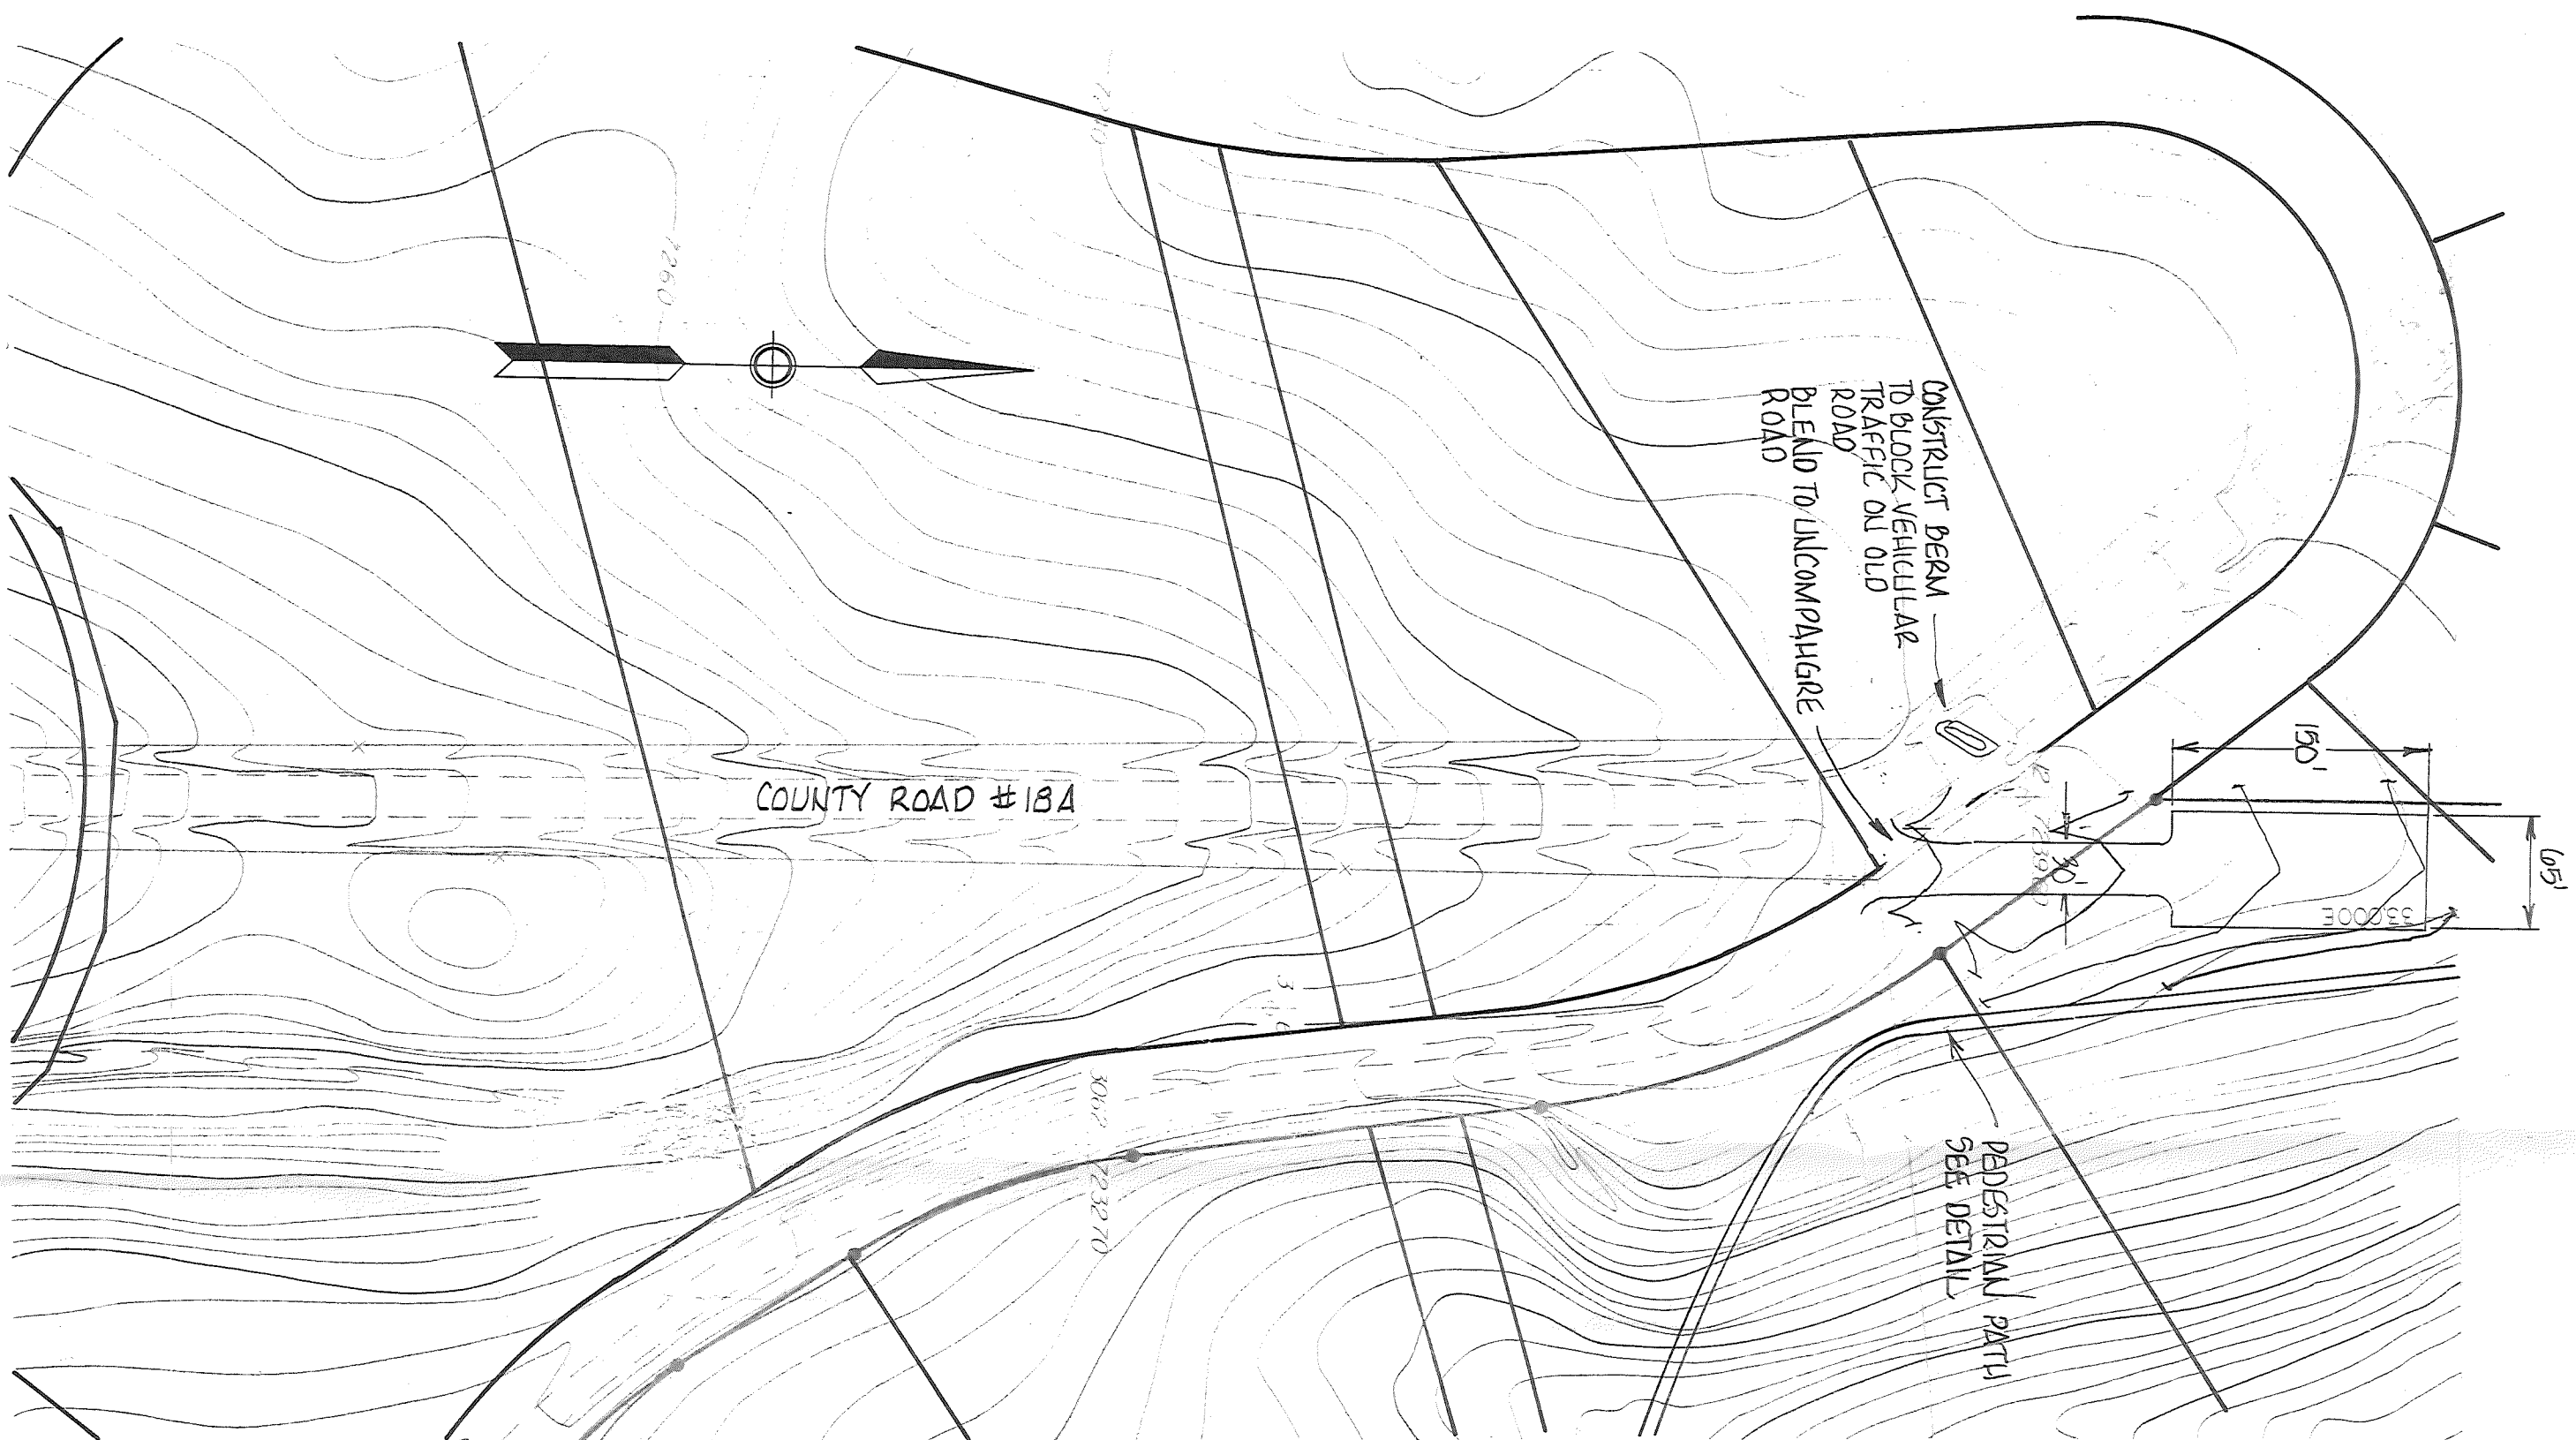

COUNTY ROAD # 14
PARKING AREA

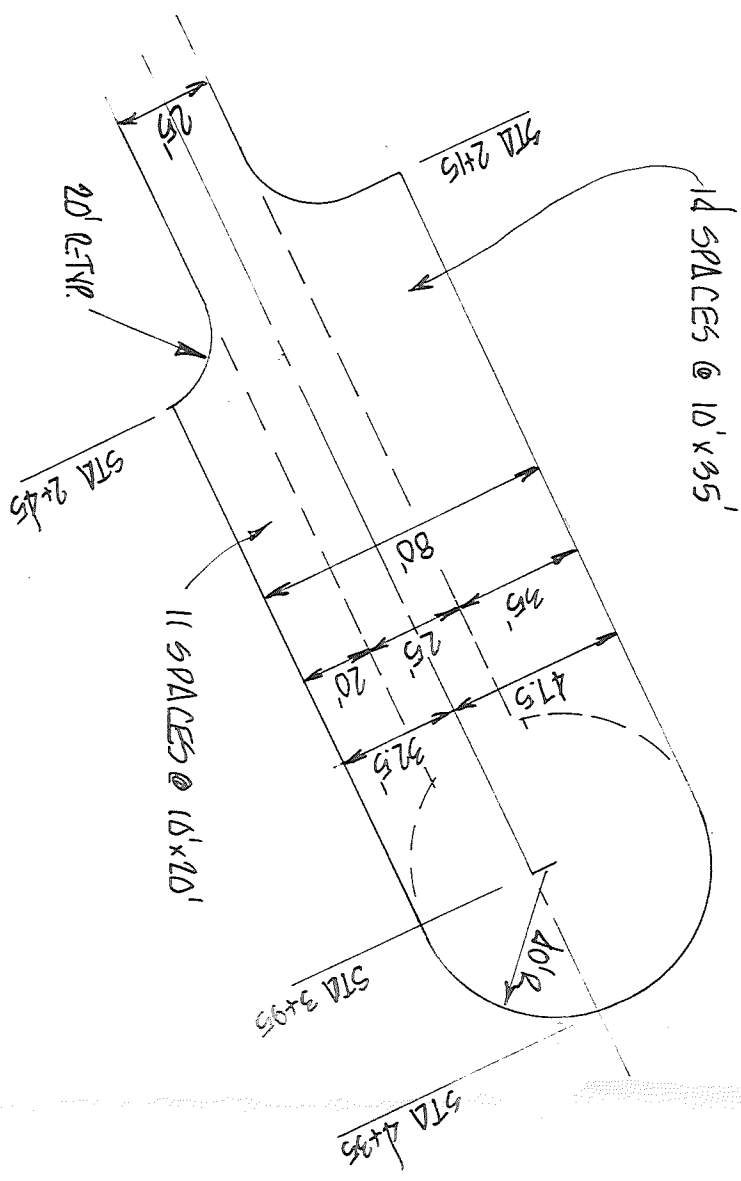

COUNTY ROAD # 14
PARKING AREA

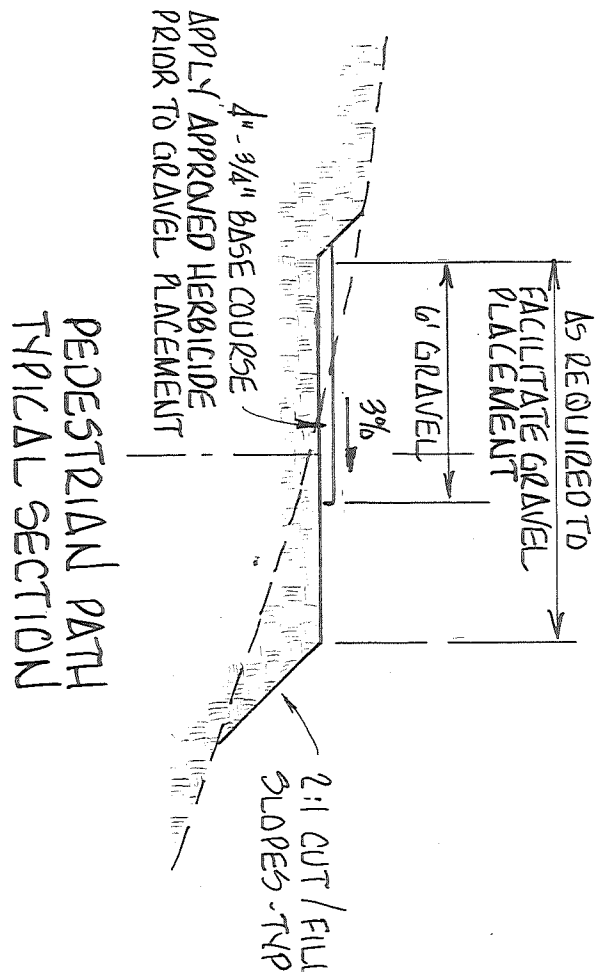

- NOTES:
1. PROVIDE PLACEMENT ON PARKING AREAS SHALL BE 6\"/>
 2. SEE SHEET 2 A FOR COUNTY ROAD #14 PARKING AREA.

SECTION A

SECTION B

1 JUN 87	REVISED C&G #14 PARKING LOT ADDED SECT'S A & B
3 SEP 88	ADDED NOTE 2
	REVISED SECTION - DELETED CUL-DE-SAC
DATE	APRIL 88
DESIGNED	B. SEIPLE
DRAWN	WOODWARD - CLYDE CONSULTANTS, INC.
SCALE	1\"/>

STAGECOACH RESERVOIR PROJECT
PARKING AREAS

D & D CONSULTANTS, INC.
CONSULTING ENGINEERS & SURVEYORS
P.O. Box 776088 Steamboat Springs, Colorado 80477
(303) 875-2715

