
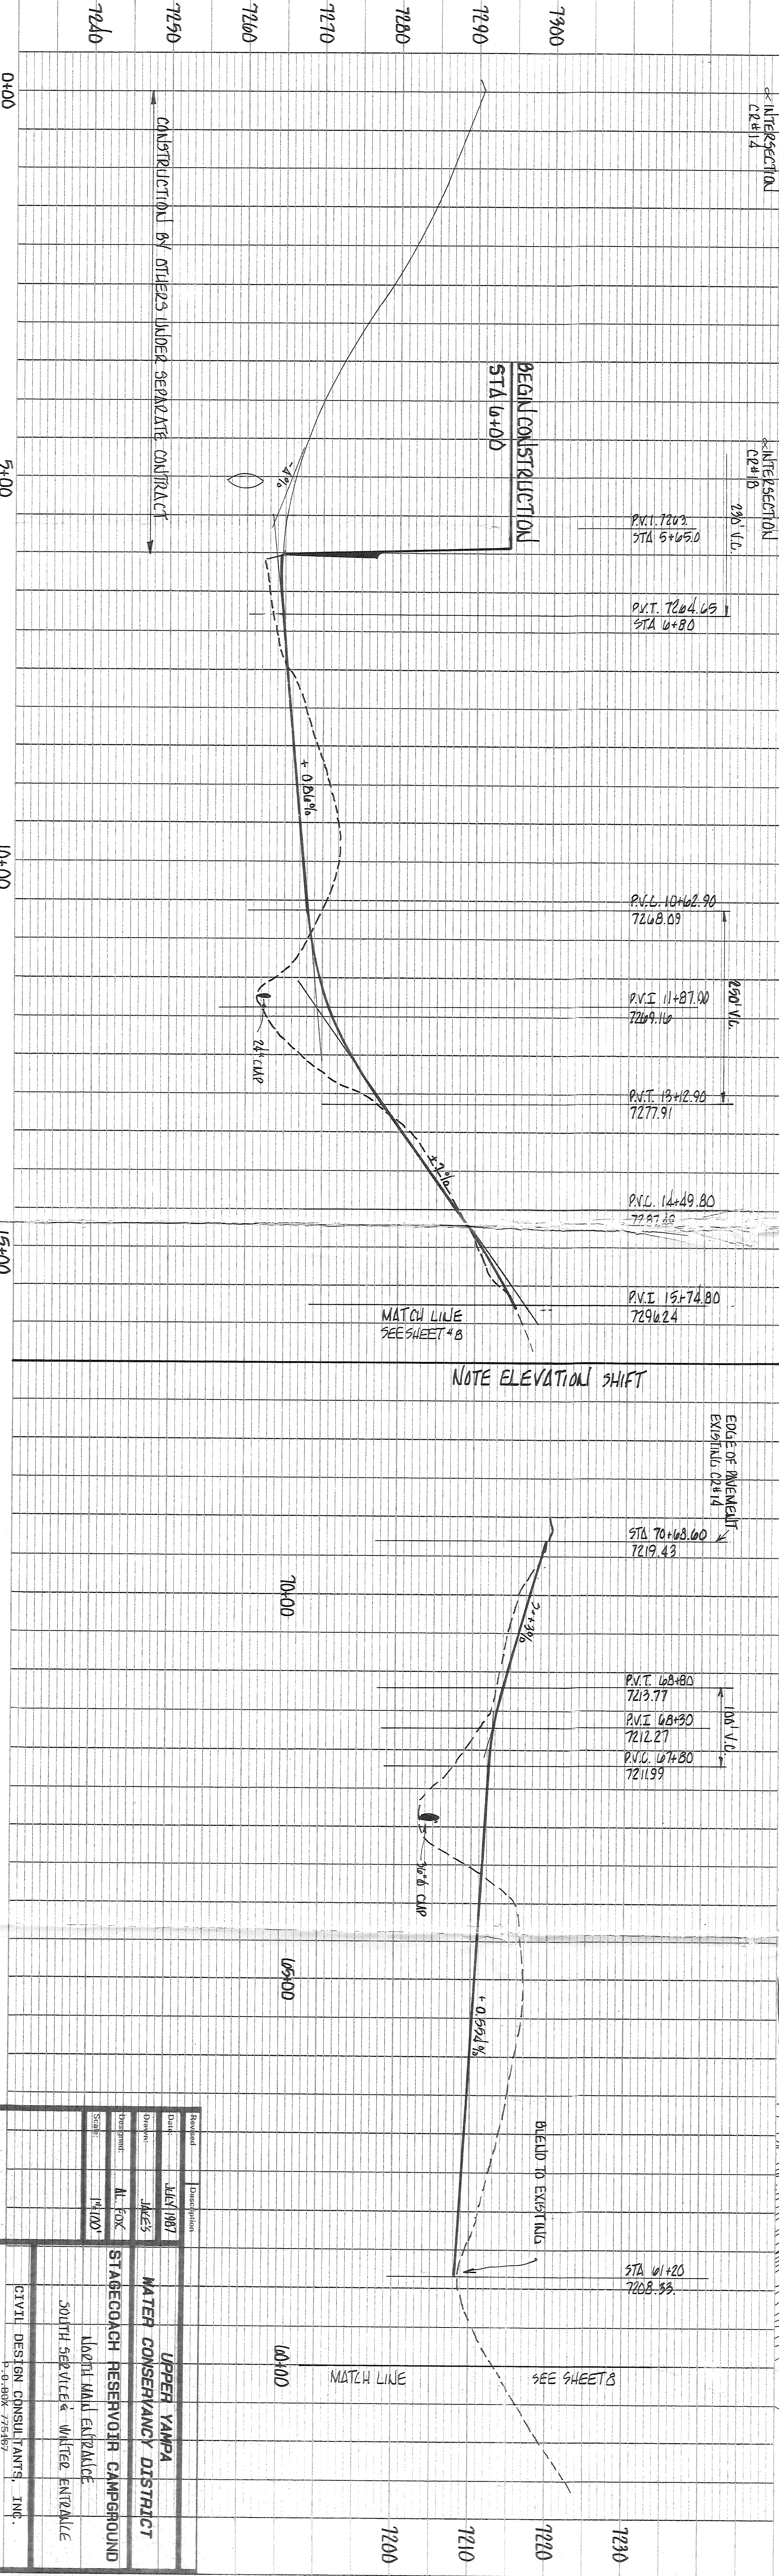


PLAN	SURVEYED	BY	DATE
	NOTED		
	ALIGNED	CHECKED	
	RT. OF WAY	CHECKED	
No.			

PROFILE	SURVEYED	BY	DATE
	NOTED		
	GRADES	CHECKED	
	STRUCTURE	NOTATIONS	CHECKED
No.			

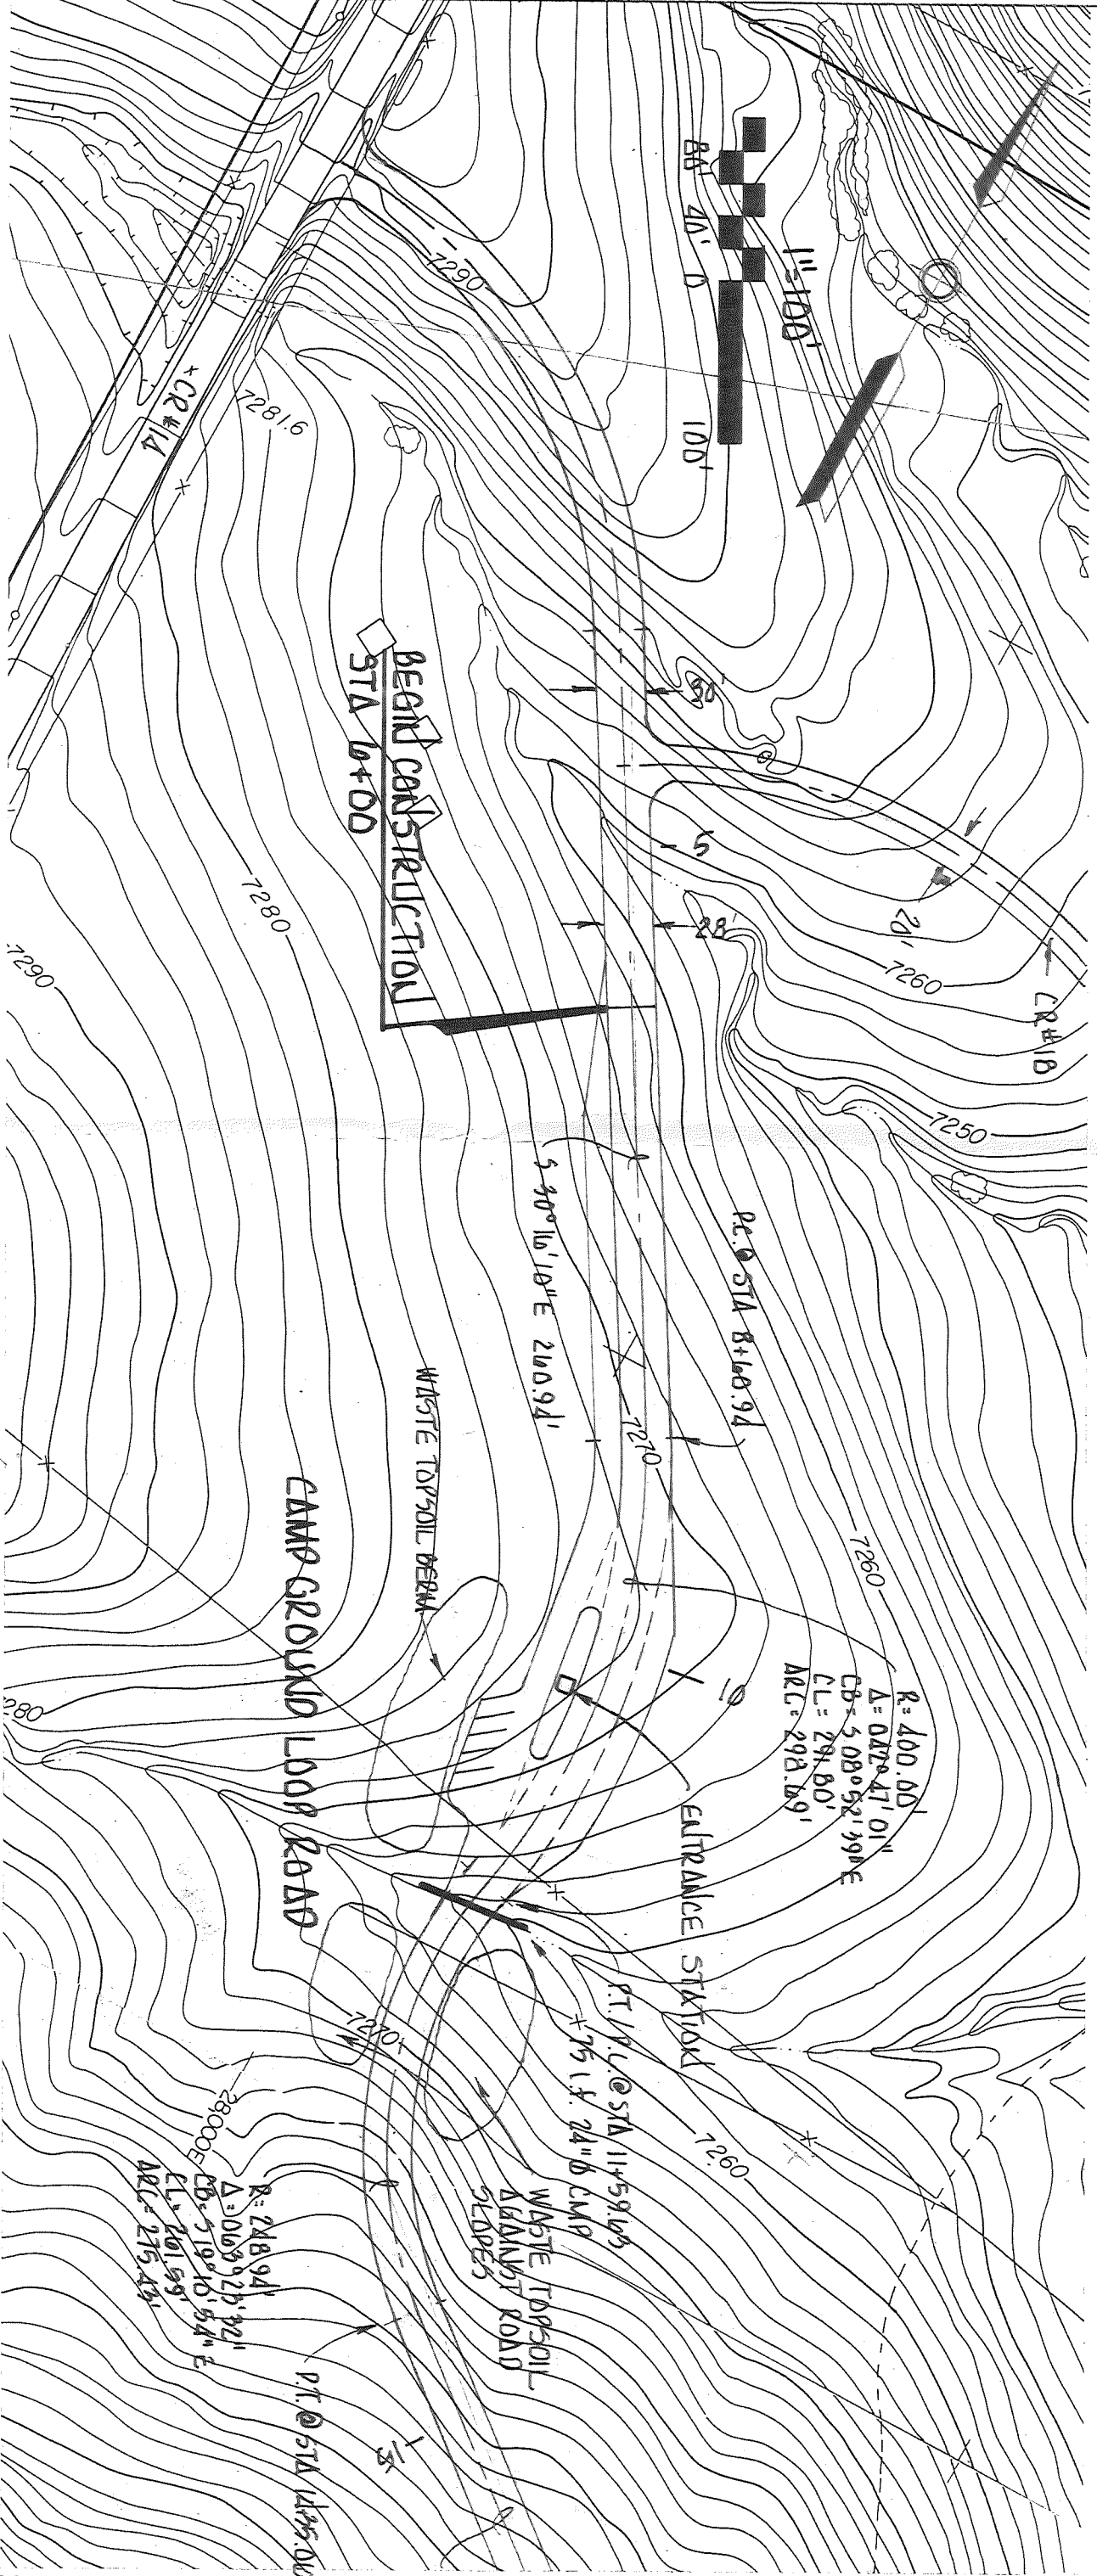

NORTH MAIN ENTRANCE

SOUTH SERVICE & WATER ENTRANCE

Revised	Description
DATE	1/21/1987
Drawn	JAMES
Designed	W. FOX
Scale	1"=100'
Project	UPPER YAMPA WATER CONSERVANCY DISTRICT
Location	STAGECOACH RESERVOIR CAMPGROUND
Sheet	1 of 10
Project No.	152W 044