


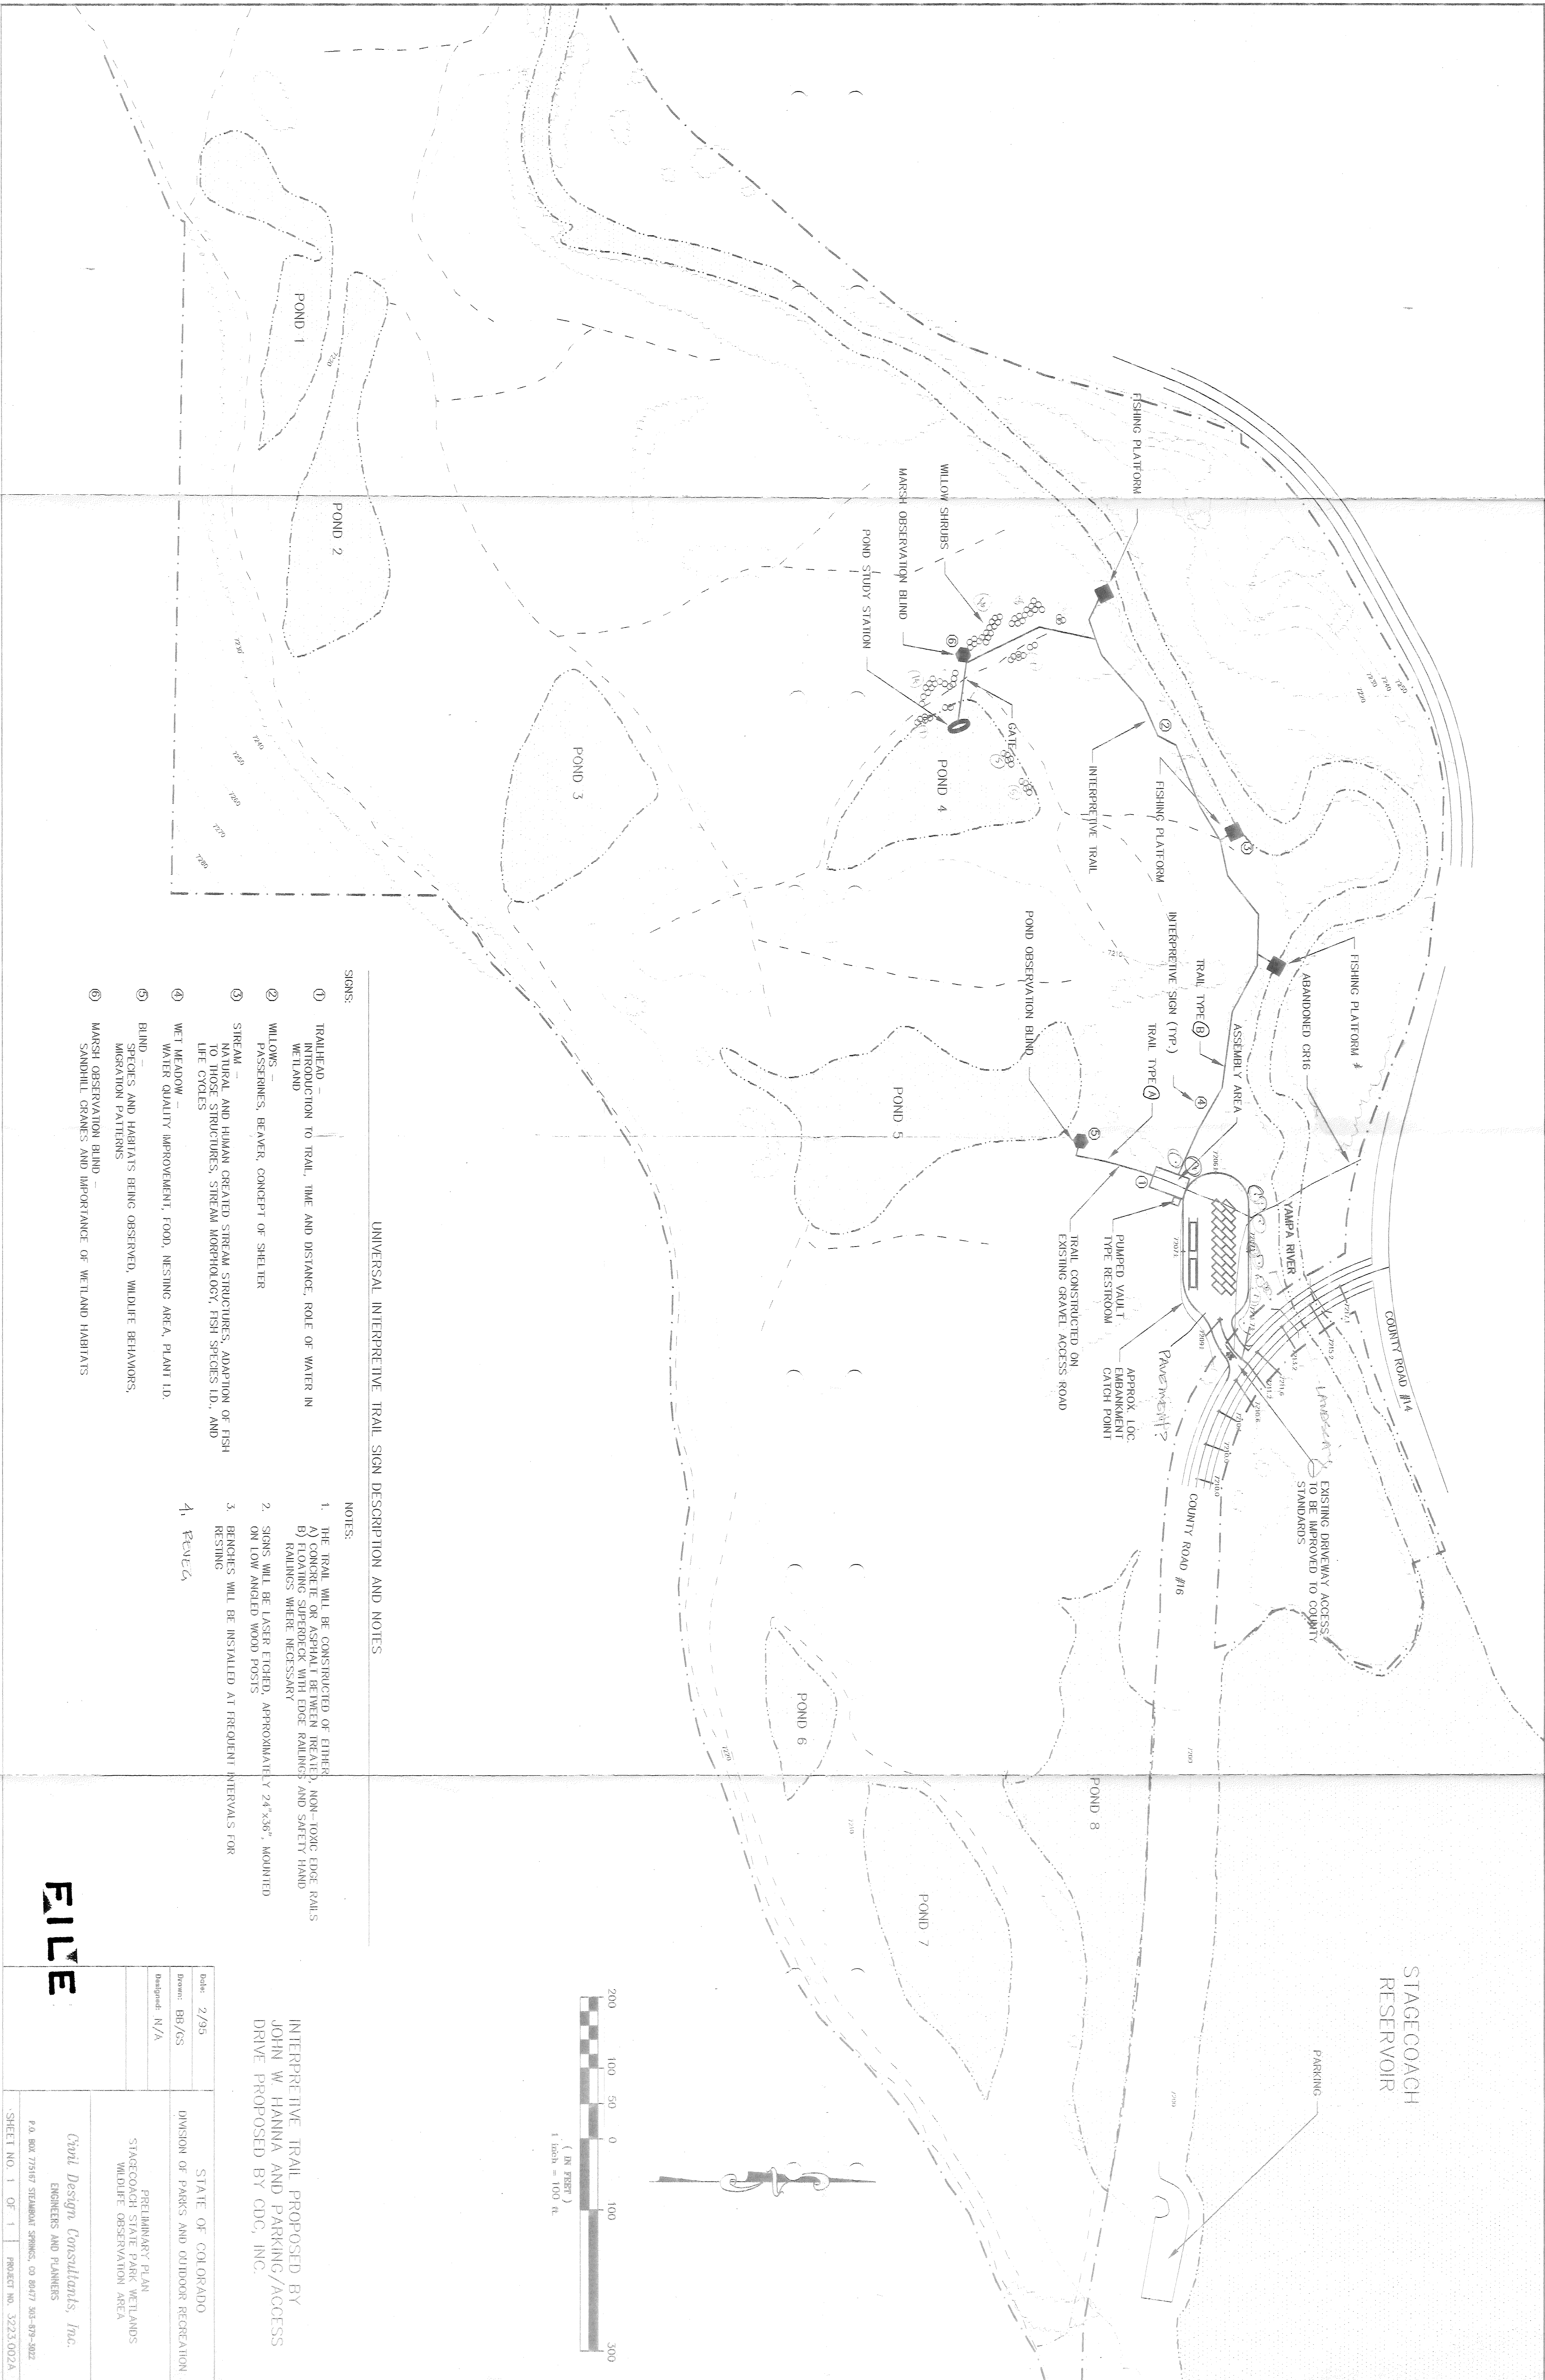

UNIVERSAL INTERPRETIVE TRAIL SIGN DESCRIPTION AND NOTES


SIGNS:

- ① TRAILHEAD - INTERSECTION TO TRAIL, TIME AND DISTANCE, ROLE OF WATER IN WETLAND
- ② WILLOWS - PASSERINES, BEAVER, CONCEPT OF SHELTER
- ③ STREAM - NATURAL AND HUMAN CREATED STREAM STRUCTURES, ADAPTION OF FISH TO THOSE STRUCTURES, STREAM MORPHOLOGY, FISH SPECIES I.D., AND LIFE CYCLES
- ④ WET MEADOW - WATER QUALITY IMPROVEMENT, FOOD, NESTING AREA, PLANT ID.
- ⑤ BLIND - SPECIES AND HABITATS BEING OBSERVED, WILDLIFE BEHAVIORS, MIGRATION PATTERNS
- ⑥ MARSH OBSERVATION BLIND - SANDHILL CRANES AND IMPORTANCE OF WETLAND HABITATS

NOTES:

- 1. THE TRAIL WILL BE CONSTRUCTED OF EITHER:
A) CONCRETE OR ASPHALT BETWEEN TREATED, NON-TOXIC EDGE RAILS
B) FLOATING SUPERDECK WITH EDGE RAILINGS AND SAFETY HAND RAILINGS WHERE NECESSARY
- 2. SIGNS WILL BE LASER ETCHED, APPROXIMATELY 24"x36", MOUNTED ON LOW ANGLED WOOD POSTS
- 3. BENCHES WILL BE INSTALLED AT FREQUENT INTERVALS FOR RESTING
- 4. BEAVER

INTERPRETIVE TRAIL PROPOSED BY
JOHN W. HAINNA AND PARKING/ACCESS
DRIVE PROPOSED BY CDC, INC.

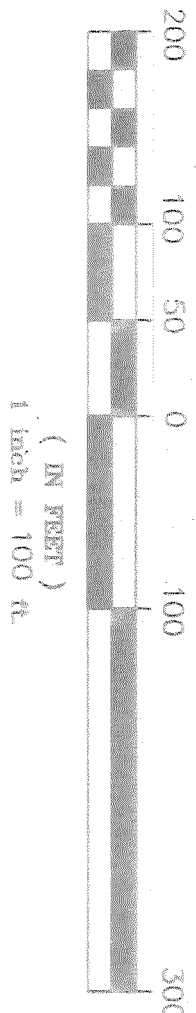

Date:	2/95
Drawn:	BB/GS
Designed:	N/A

DIVISION OF PARKS AND OUTDOOR RECREATION

PRELIMINARY PLAN
STAGECOACH STATE PARK WETLANDS
WILDLIFE OBSERVATION AREA

Civil Design Consultants, Inc.
ENGINEERS AND PLANNERS

P.O. BOX 775167 STEAMBOAT SPRINGS, CO 80477 303-679-3022

SHEET NO. 1 OF 1 PROJECT NO. 3223.002A

FILE