
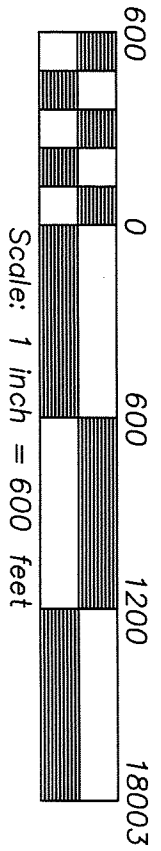
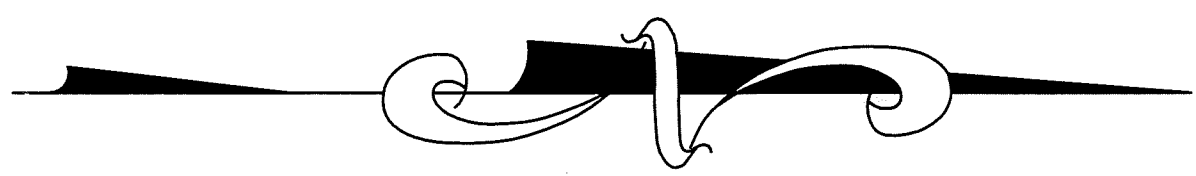


STAGECOACH RESERVOIR

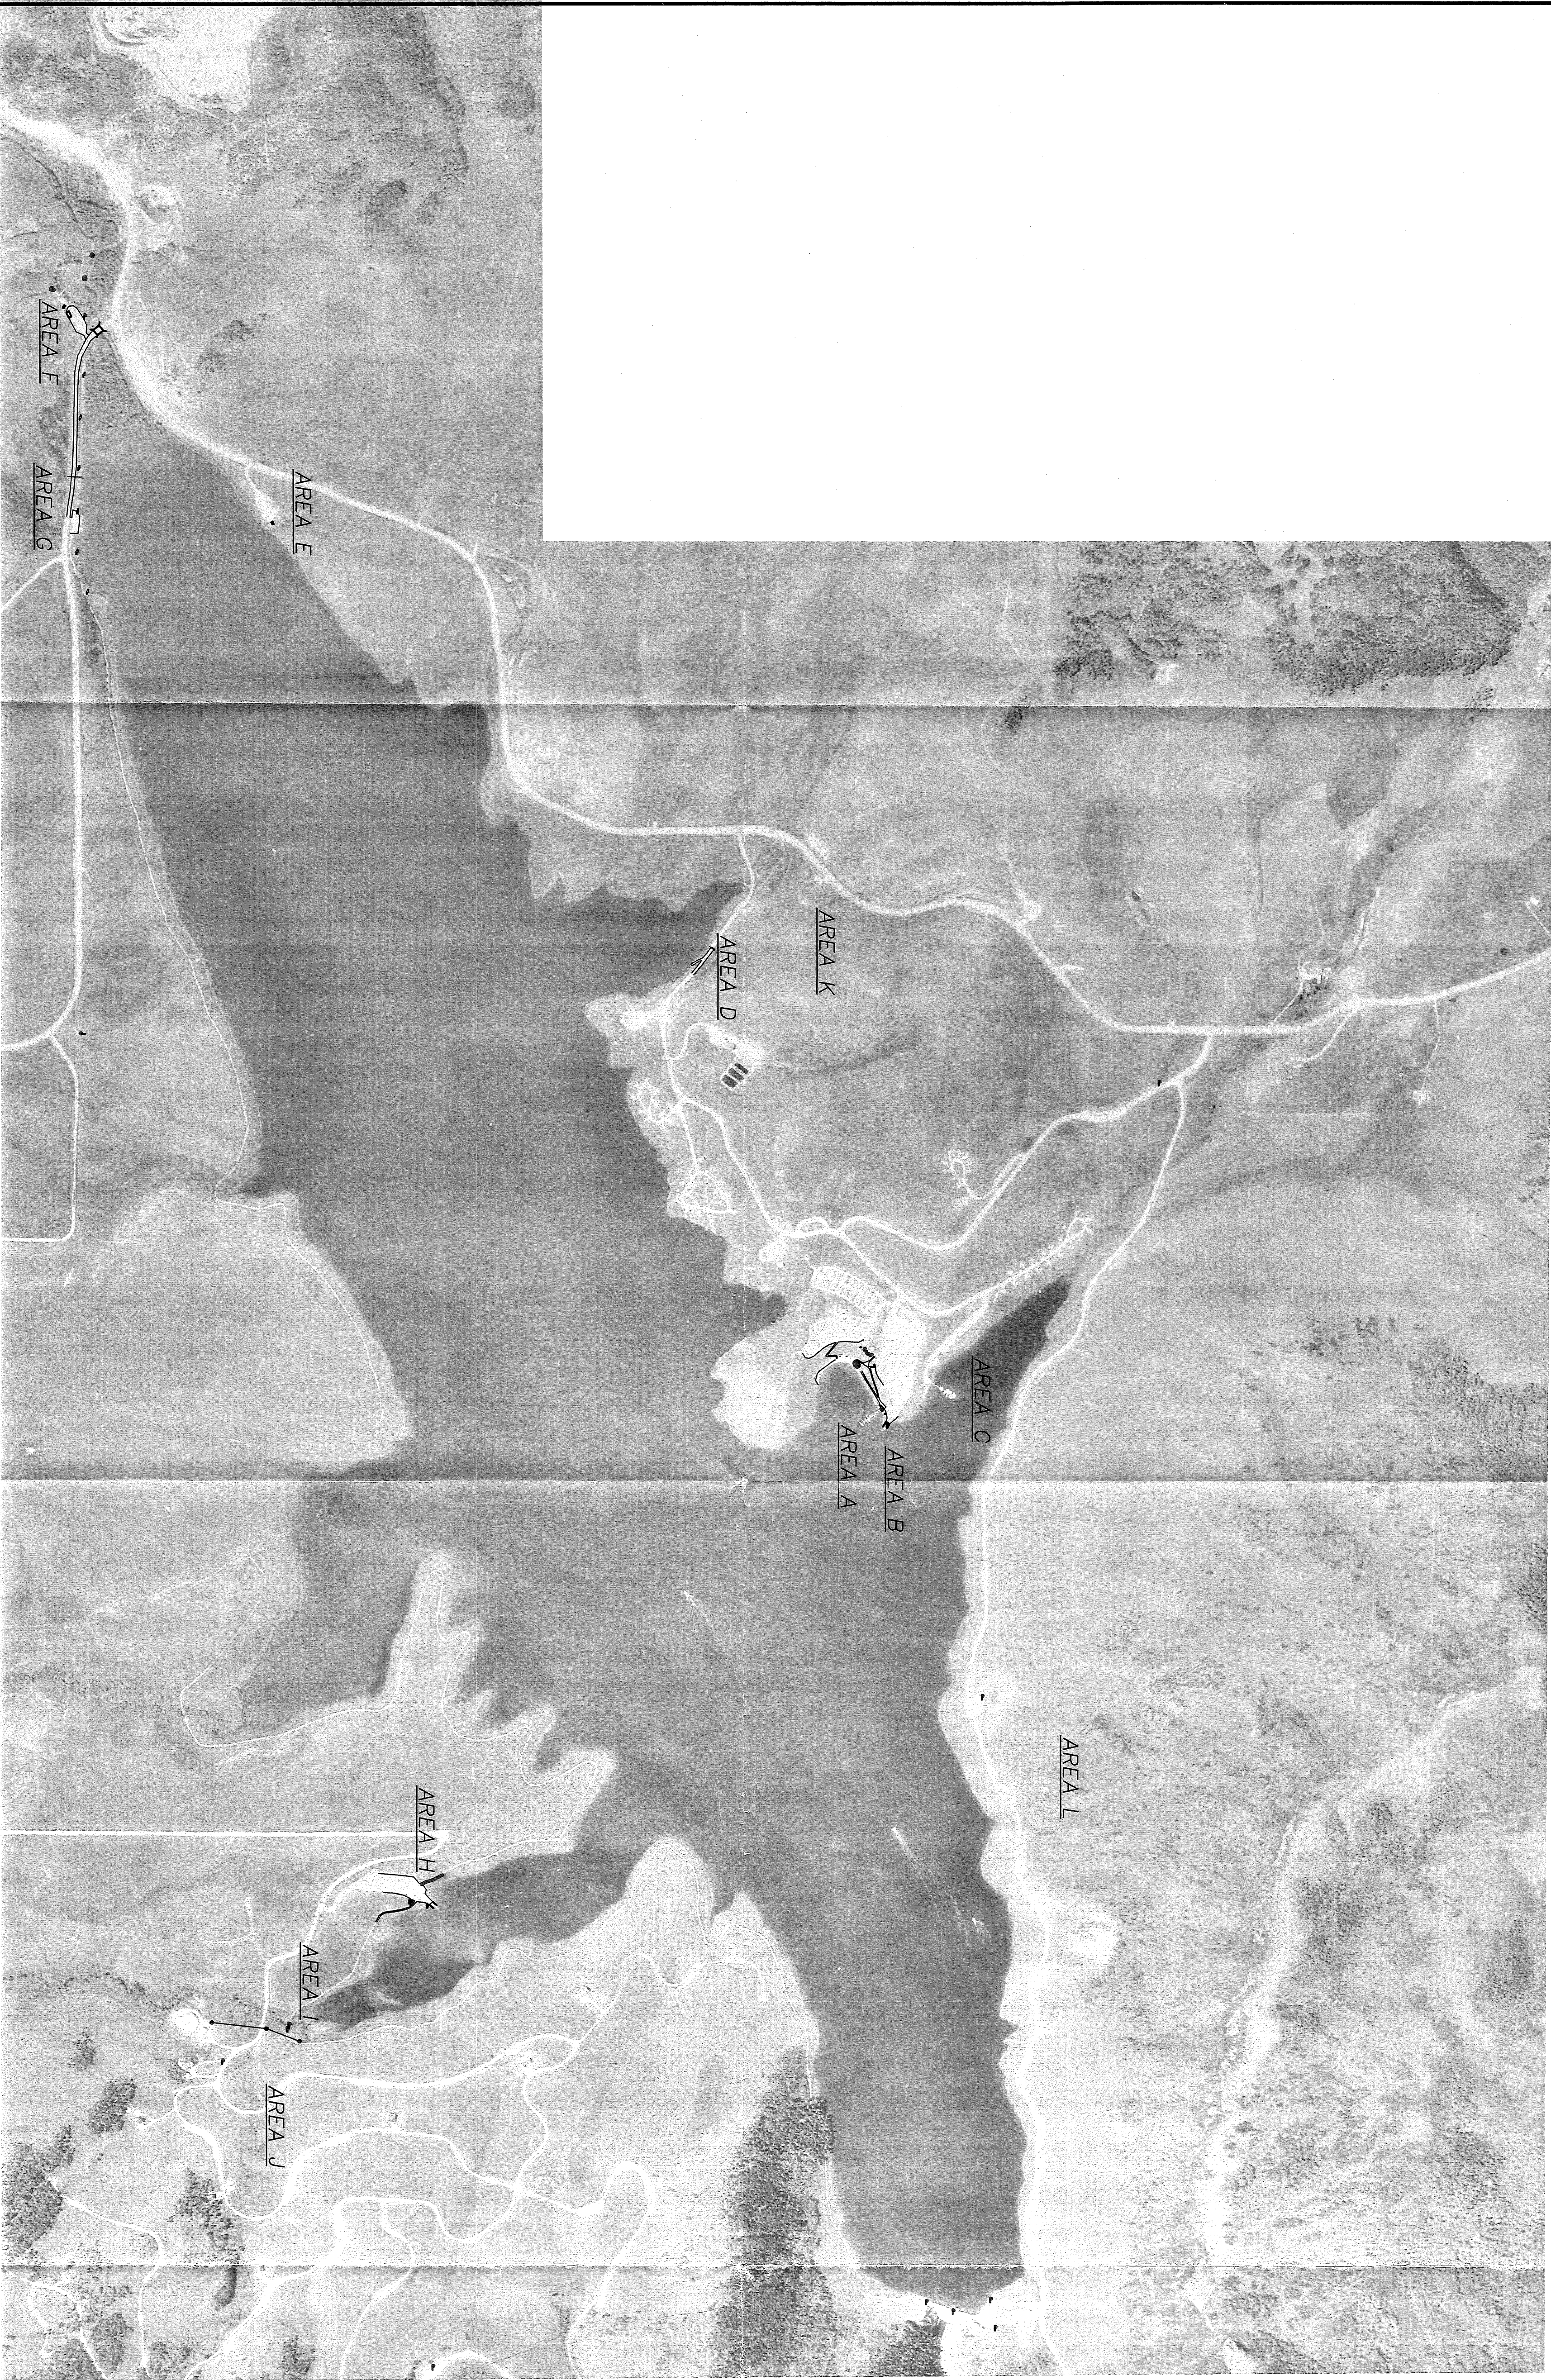

NOTICE: "According to Colorado law you must commence any legal action within the time specified in this notice or you will be deemed to have accepted the findings of this survey. In no event, may any action based upon any defect in this survey be commenced more than ten years from the date of the certification shown hereon."

		CALCD	JBA
		DRAWN	JBA
		SURVEYED	BMS
		BY:	
NO.	REVISION	DATE	

TITLE: STAGECOACH RESERVOIR RAISING 4 FEET

PREPARED BY: **EMERALD MOUNTAIN SURVEYS, INC.**
P.O. BOX 774812
STEAMBOAT SPRINGS, COLORADO 80477
970-879-8998
www.emeraldmtsn.net

COPYRIGHT 2006, EMERALD MOUNTAIN SURVEYS, INC.

PREPARED FOR: U.Y.W.C.D.
P.O. BOX 880339
STEAMBOAT PLAZA,
COLORADO
80488

SCALE: 1" = 600'	DATE: 6-21-2006
PROJECT NO. 2043-1	SHEET NO. 1 OF 1