


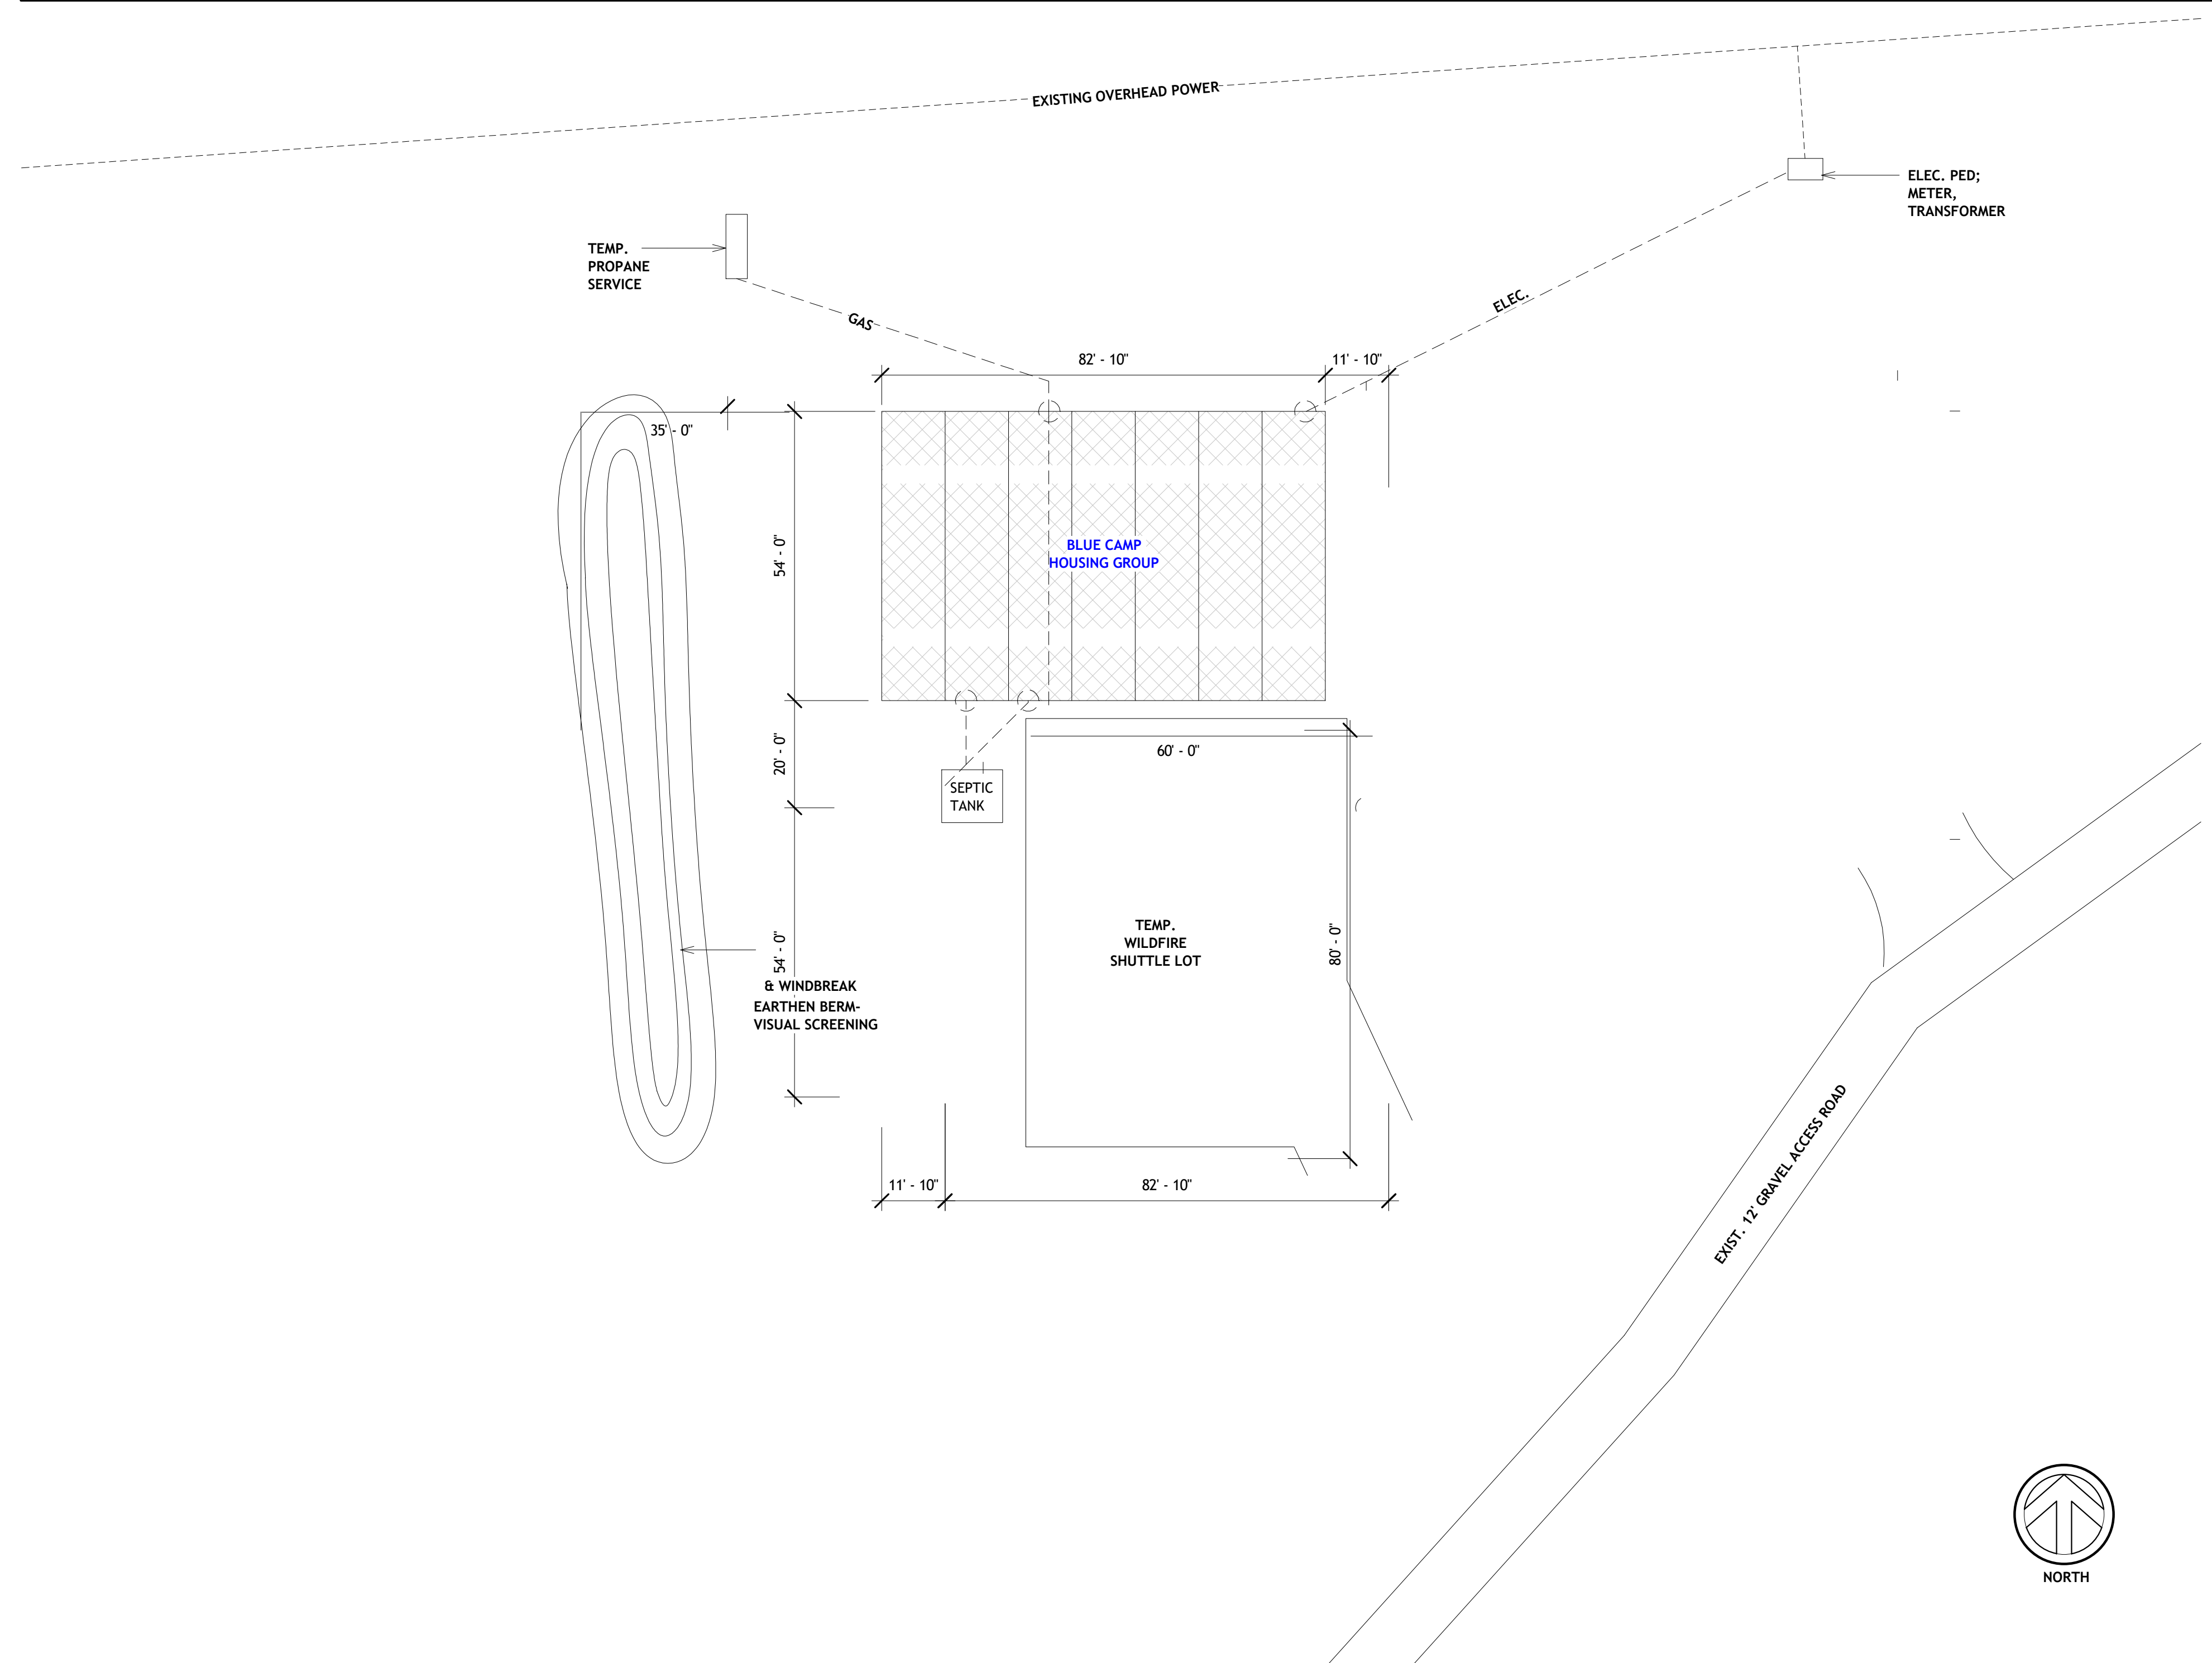


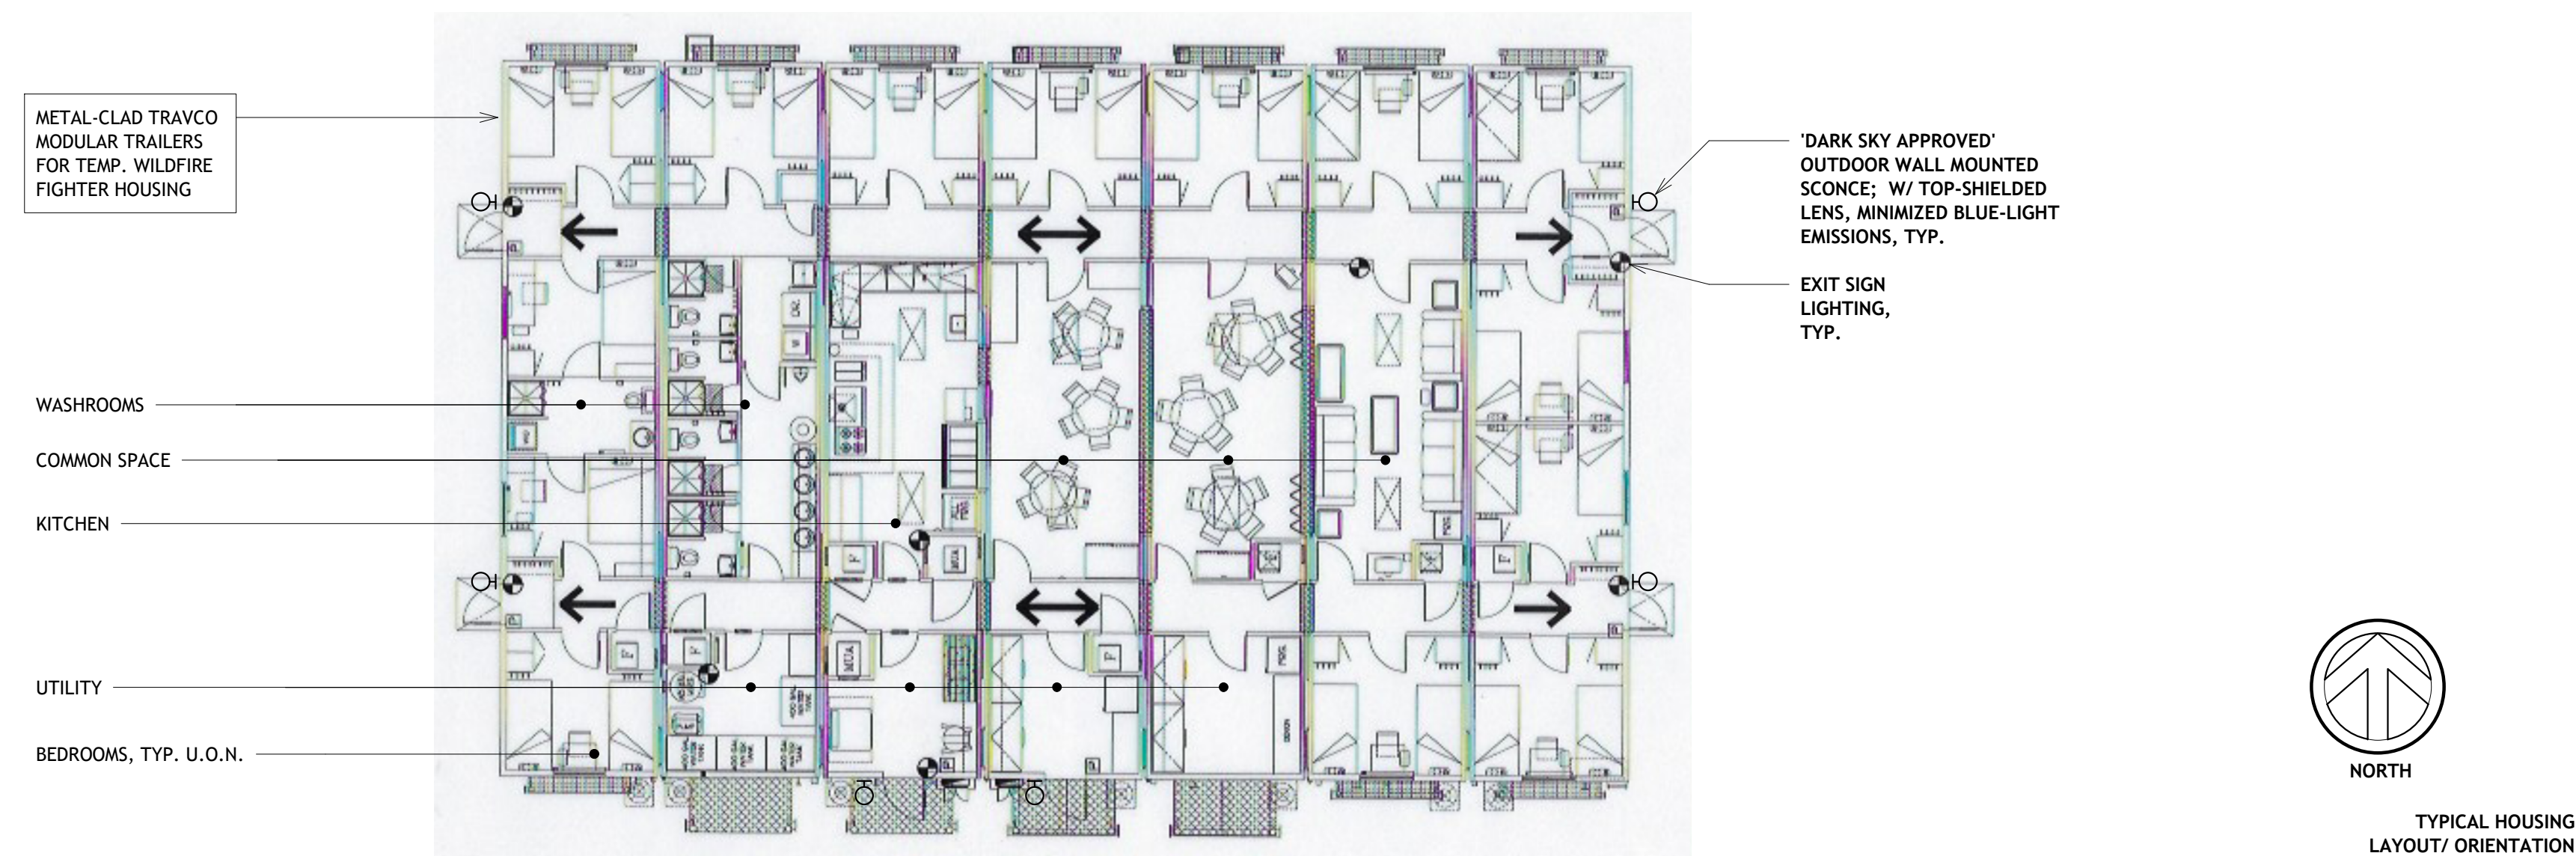

TOPO' MAP

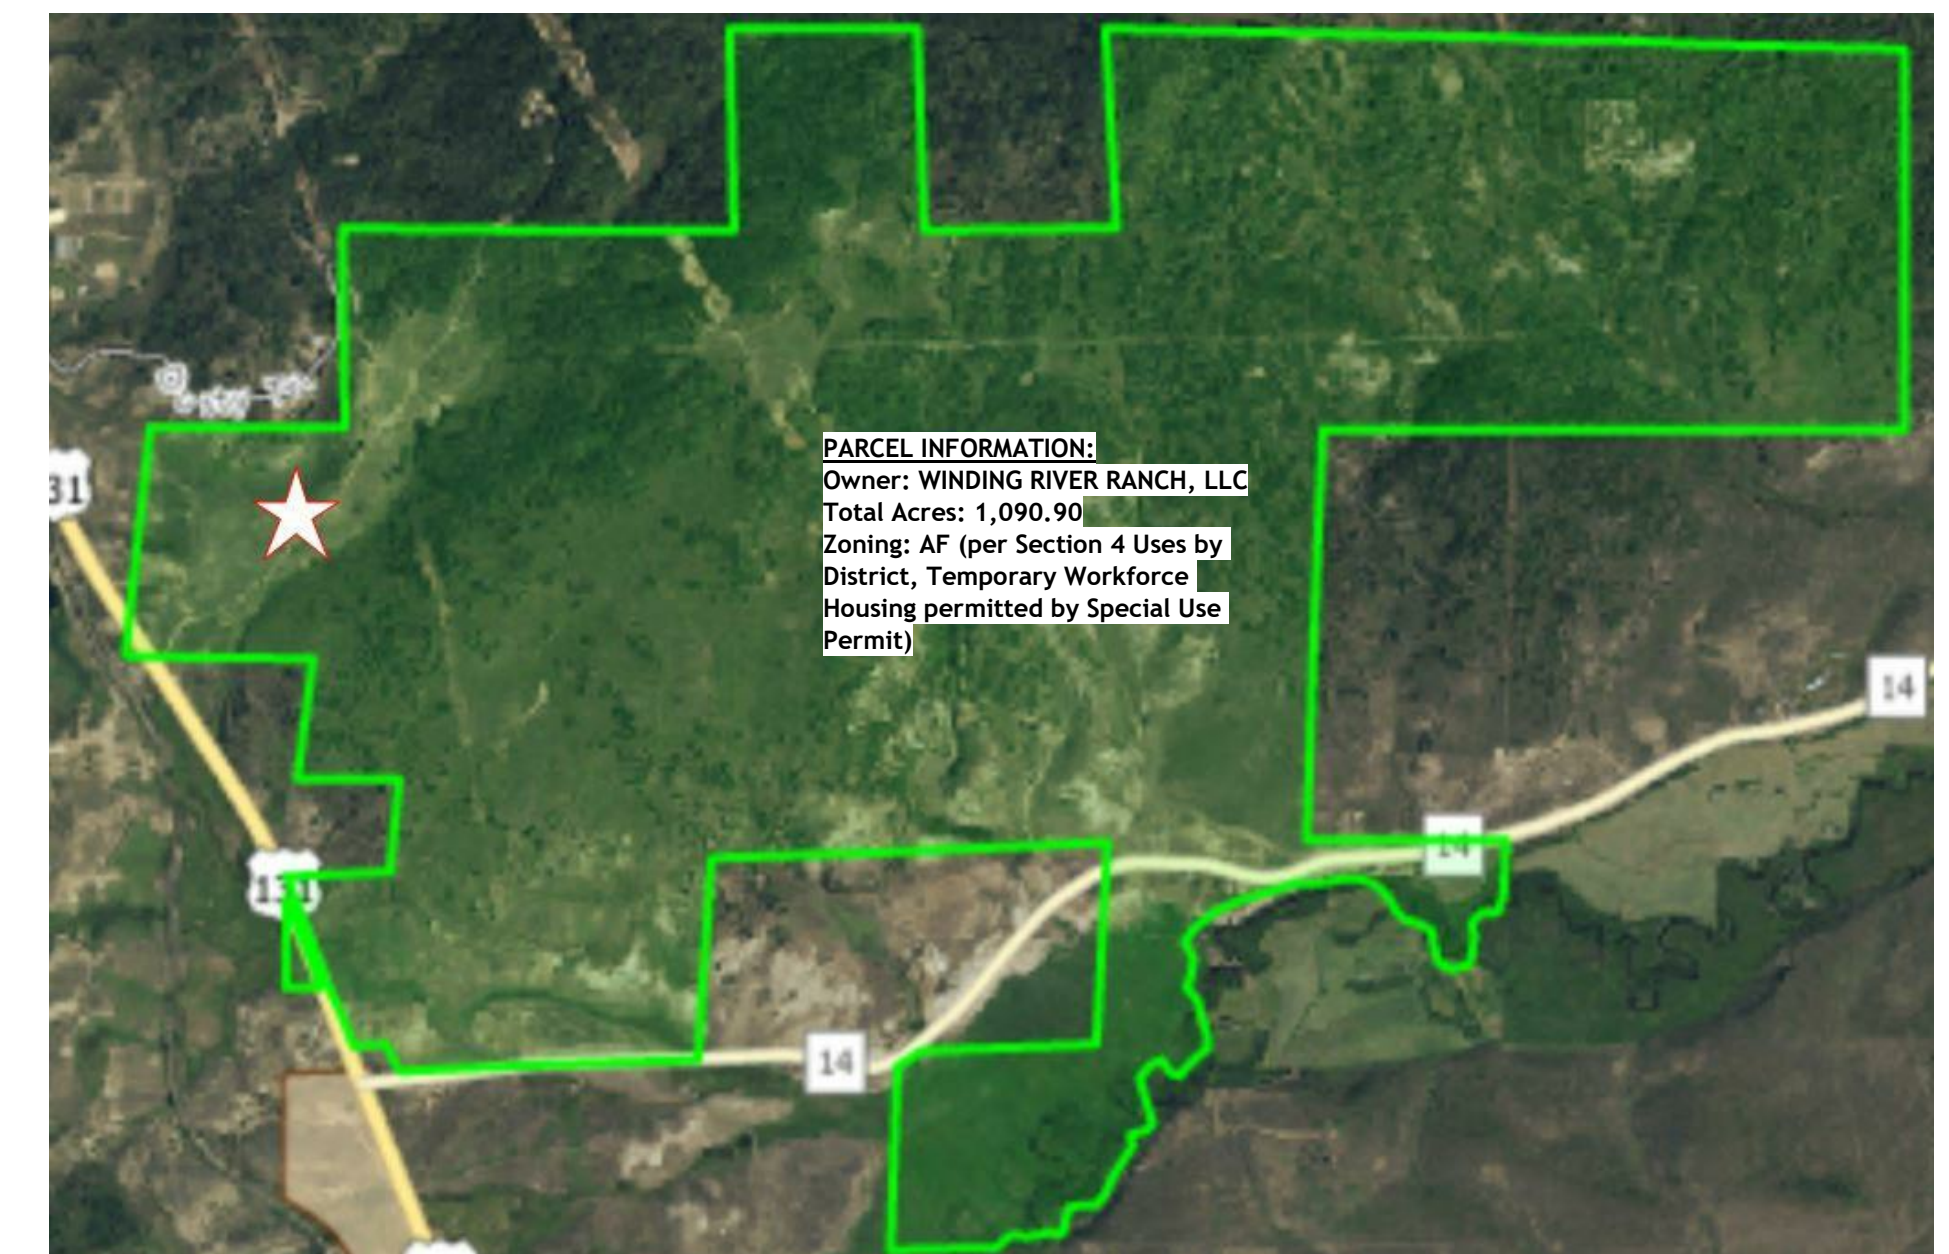

PARCEL MAP

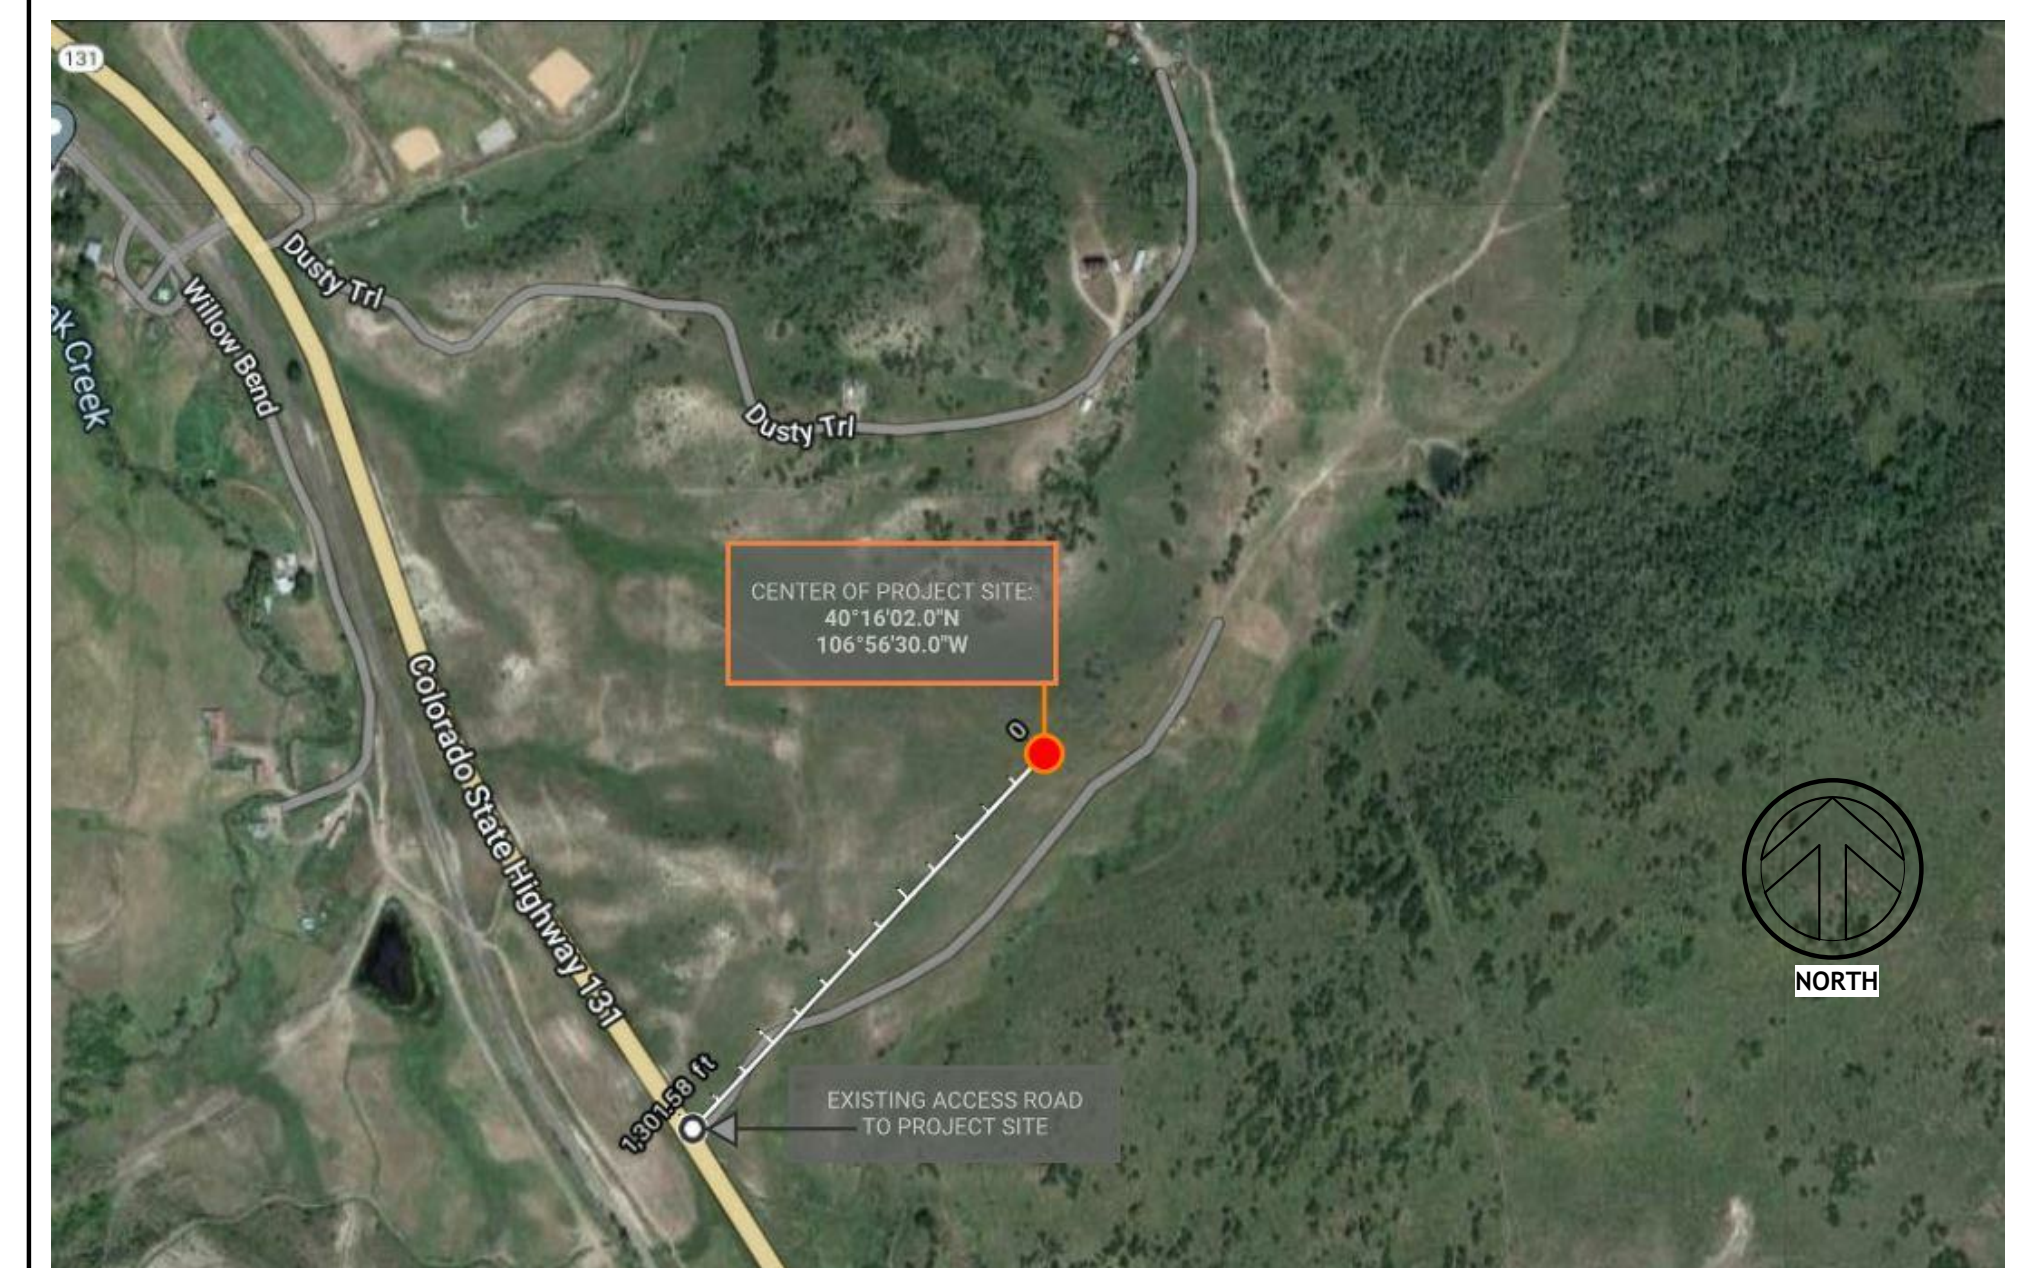

LOCATION MAP



WILDLAND FIREFIGHTER O.C.F.P.D.
TEMPORARY HOUSING

23380 COUNTY ROAD 14, OAK CREEK, COLORADO
ROUITT COUNTY

A.P.N. 960041001

[illegible]

PROJECT NO: 3023
PHASE: PLANNING
DRAWN BY: ND

**SUP
EXHIBIT**

SHEET NAME

1
SHEET NUMBER