



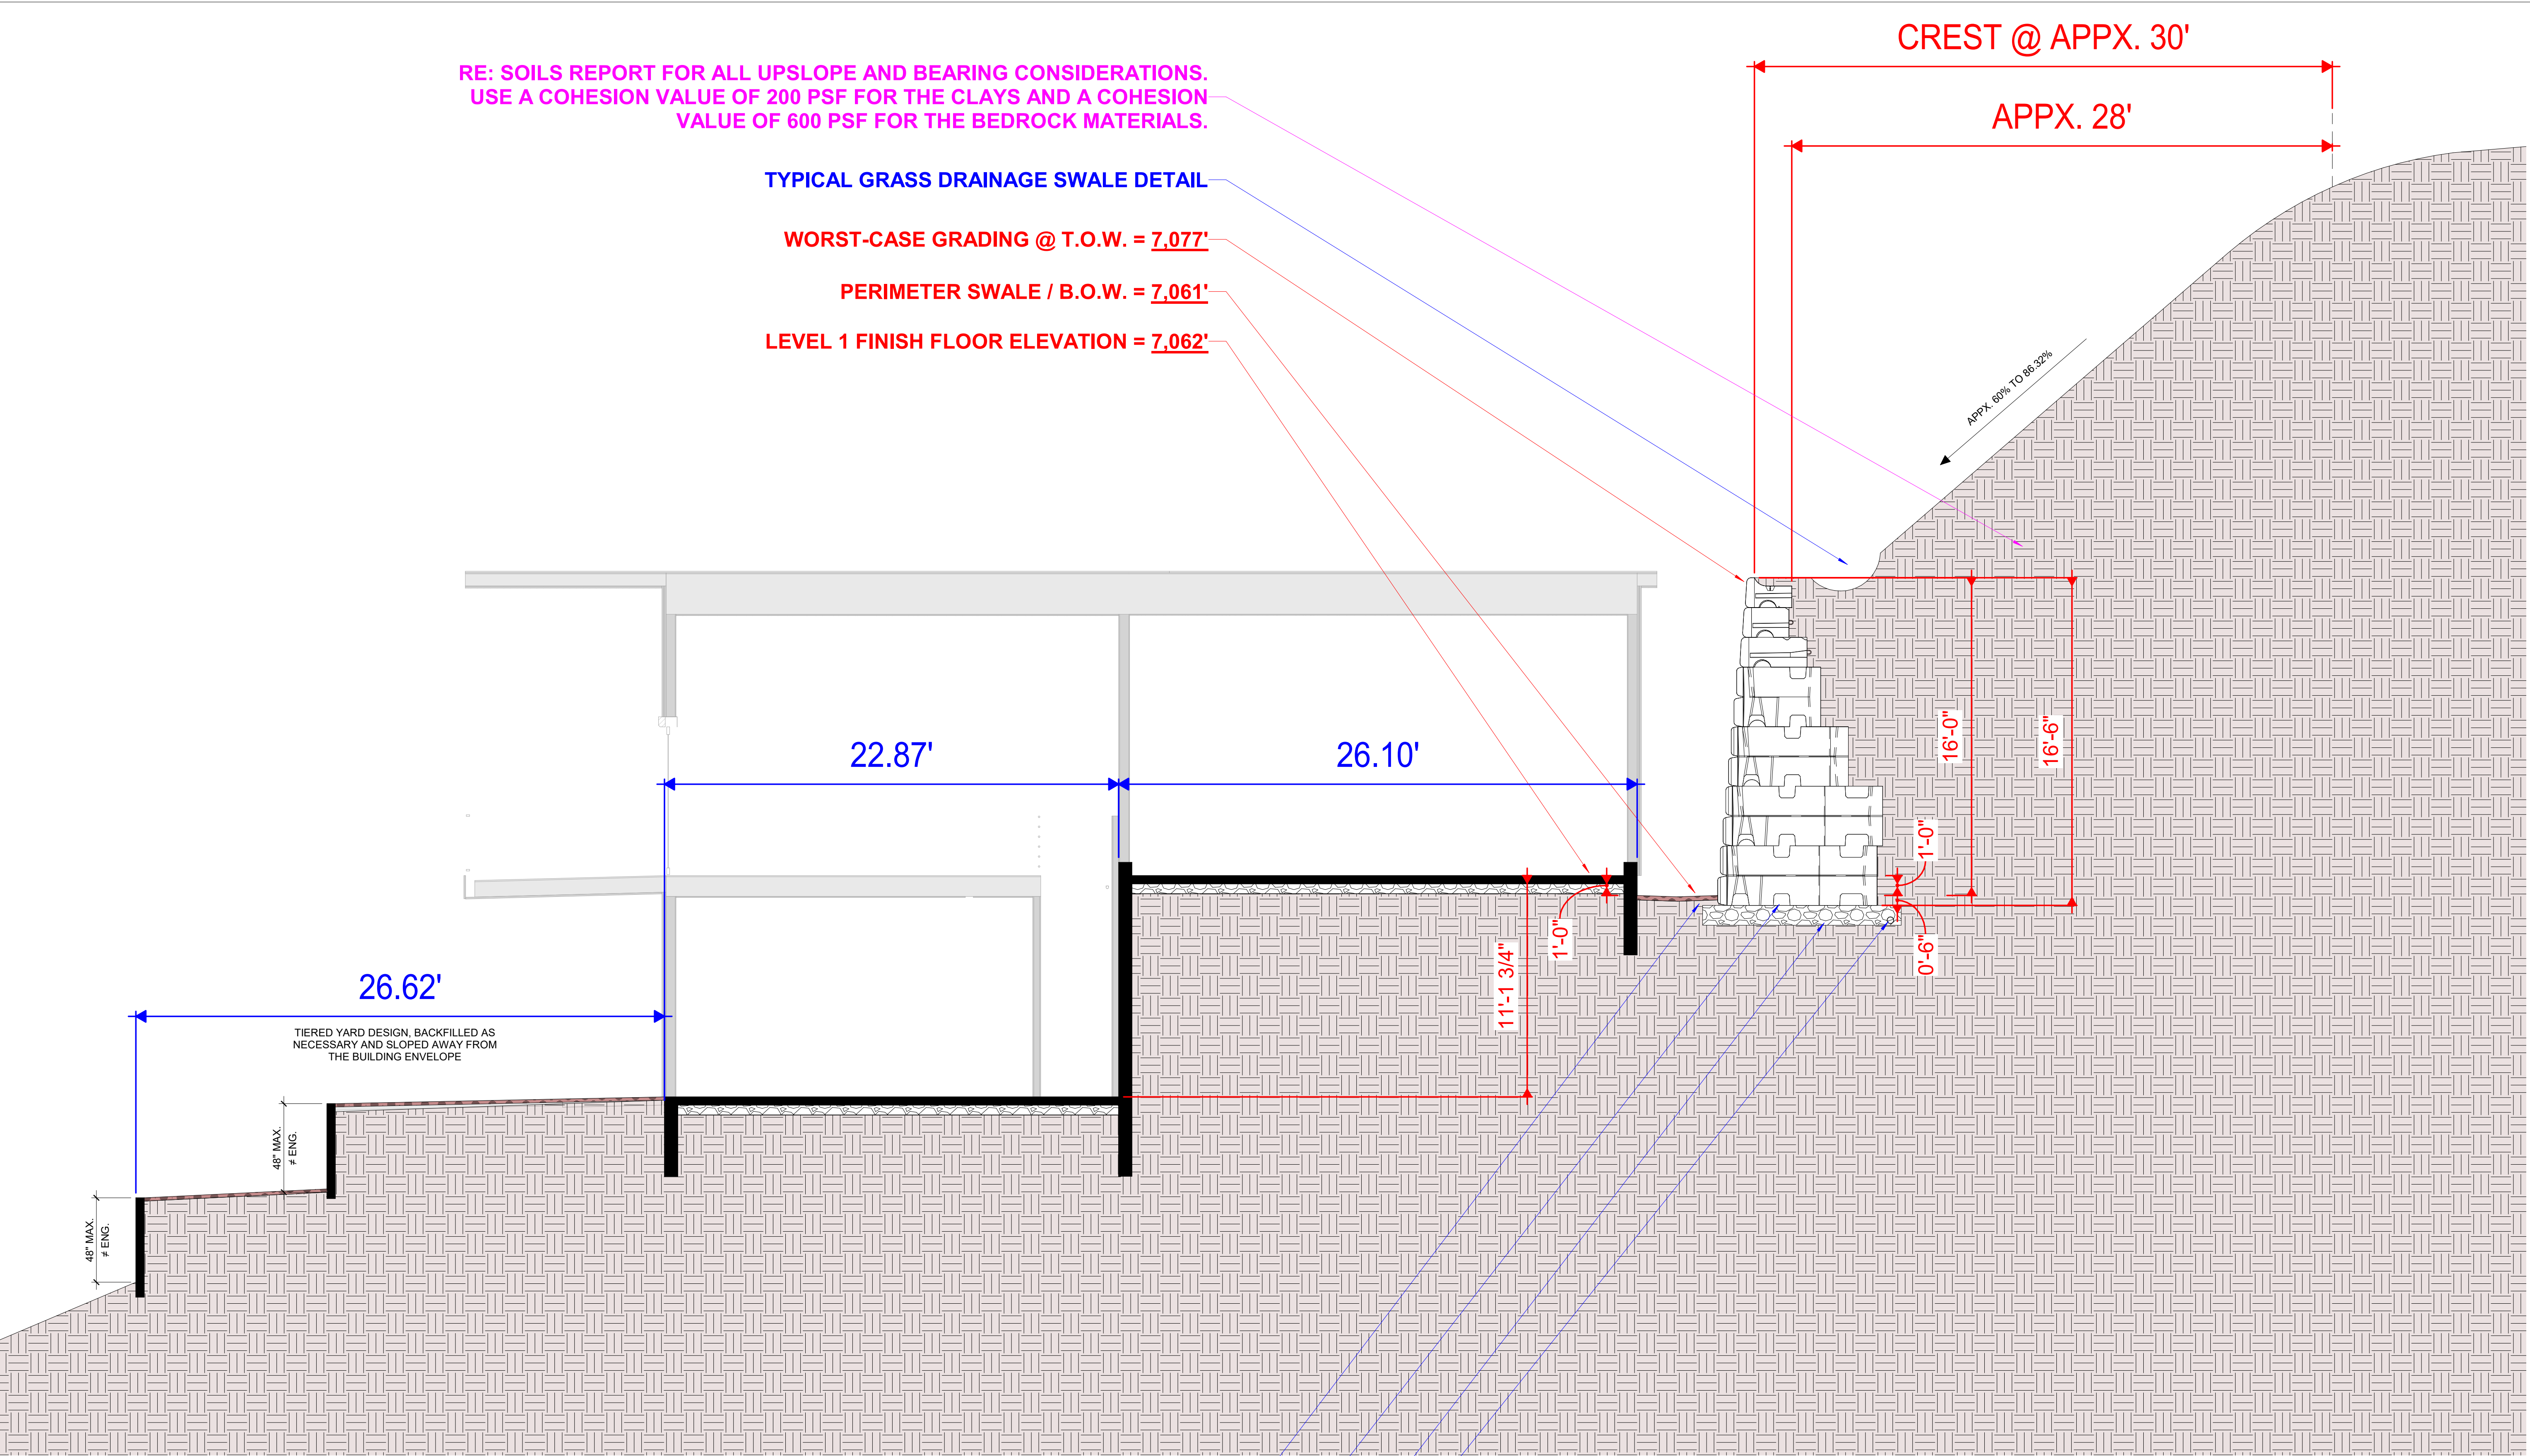

1 SITE GRADING SECTION SCHEMATIC
1/4" = 1'-0"

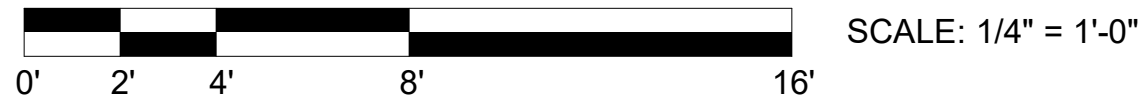

DRAFT, NOT FOR
CONSTRUCTION OR
DISTRIBUTION

ISSUANCE	DATE	NO
PROGRESS SET	2023.04.03	1

Project Information

NOWOSIELSKI RESIDENCE
34620 COUNTRY GREEN ROAD
STEAMBOAT SPRINGS, CO 80487

Sheet Information

Sheet Title:
SITE SECTION

Sheet Number:

A-012